



DEPARTMENT OF PERMITTING, ENVIRONMENT, AND REGULATORY
AFFAIRS (PERA)
BOARD AND CODE ADMINISTRATION DIVISION

MIAMI-DADE COUNTY
PRODUCT CONTROL SECTION

11805 SW 26 Street, Room 208

Miami, Florida 33175-2474
T (786) 315-2590 F (786) 315-2599

www.miamidade.gov/building

NOTICE OF ACCEPTANCE (NOA)

Barrette Outdoor Living, Inc.
740 N. Main Street
Bulls Gap, TN 37711

SCOPE:

This NOA is being issued under the applicable rules and regulations governing the use of construction materials. The documentation submitted has been reviewed and accepted by Miami-Dade County PERA-Product Control Section to be used in Miami Dade County and other areas where allowed by the Authority Having Jurisdiction (AHJ).

This NOA shall not be valid after the expiration date stated below. The Miami-Dade County Product Control Section (In Miami Dade County) and/or the AHJ (in areas other than Miami Dade County) reserve the right to have this product or material tested for quality assurance purposes. If this product or material fails to perform in the accepted manner, the manufacturer will incur the expense of such testing and the AHJ may immediately revoke, modify, or suspend the use of such product or material within their jurisdiction. PERA reserves the right to revoke this acceptance, if it is determined by Miami-Dade County Product Control Section that this product or material fails to meet the requirements of the applicable building code.

This product is approved as described herein, and has been designed to comply with the High Velocity Hurricane Zone of the Florida Building Code.

DESCRIPTION: Extruded PVC Vinyl Fencing

APPROVAL DOCUMENT: Drawing No. BarretteFeb2010NOA, titled "PVC Fence", sheets 1 through 12 of 12, prepared by Rick Boyette Consulting, Inc., dated February 24, 2010, signed and sealed by Richard Boyette, P.E., on March 08, 2010, bearing the Miami-Dade County Product Control Renewal stamp with the Notice of Acceptance number and the expiration date by the Miami-Dade County Product Control Section.

MISSILE IMPACT RATING: None

LABELING: Each fence section shall bear a permanent label with the manufacturer's name or logo, Bulls Gap, TN and the following statement: "Miami-Dade County Product Control Approved", unless otherwise noted herein.

RENEWAL of this NOA shall be considered after a renewal application has been filed and there has been no change in the applicable building code negatively affecting the performance of this product.

TERMINATION of this NOA will occur after the expiration date or if there has been a revision or change in the materials, use, and/or manufacture of the product or process. Misuse of this NOA as an endorsement of any product, for sales, advertising or any other purposes shall automatically terminate this NOA. Failure to comply with any section of this NOA shall be cause for termination and removal of NOA.

ADVERTISEMENT: The NOA number preceded by the words Miami-Dade County, Florida, and followed by the expiration date may be displayed in advertising literature. If any portion of the NOA is displayed, then it shall be done in its entirety.

INSPECTION: A copy of this entire NOA shall be provided to the user by the manufacturer or its distributors and shall be available for inspection at the job site at the request of the Building Official.

This NOA **renews NOA # 10-0125.08** and consists of this page 1, evidence submitted pages E-1, E-2, E-3 & E-4 as well as approval document mentioned above.

The submitted documentation was reviewed by **Helmy A. Makar, P.E., M.S.**



Helmy A. Makar
11/10/2011

NOA No. 11-0908.05
Expiration Date: 10/04/2016
Approval Date: 11/10/2011

Barrette Outdoor Living, Inc.

NOTICE OF ACCEPTANCE: EVIDENCE SUBMITTED

1. EVIDENCE SUBMITTED UNDER PREVIOUS APPROVAL #00-1030.01

A. DRAWINGS

1. *Drawings No. USF 1 titled "PVC FENCE", prepared by Robert F. Robins, P.E., signed and sealed by Robert F. Robins, P.E., dated September 04, 2001, sheets 1 through 5 of 5.*

B. TESTS

1. *Test report on Uniform Static Air Pressure Test, prepared by Celotex, Report # 0520511-6, dated August 7, 2000, signed and sealed by R. G. Miller, P.E.*
2. *Test report on Uniform Static Air Pressure Test, prepared by Celotex, Report # 0520511-5, dated August 7, 2000, signed and sealed by R. G. Miller, P.E.*
3. *Test report on Uniform Static Air Pressure Test, prepared by Celotex, Report # 0520511-4, dated August 7, 2000, signed and sealed by R. G. Miller, P.E.*
4. *Test report on Uniform Static Air Pressure Test, prepared by Celotex, Report # 0520511-2, dated August 7, 2000, signed and sealed by R. G. Miller, P.E.*
5. *Test report on Uniform Static Air Pressure Test, prepared by Celotex, Report # 0520511-1, dated August 7, 2000, signed and sealed by R. G. Miller, P.E.*

C. CALCULATIONS

1. *None.*

D. MATERIAL CERTIFICATIONS

1. *Tensile Test Report No. 25-7579, prepared by Center For Applied Engineering, Inc., dated October 31, 1996, signed and sealed by John M. Bridenstine, P.E.*

2. EVIDENCE SUBMITTED UNDER PREVIOUS APPROVAL #02-0603.09

A. DRAWINGS


1. *Drawing No. USF 1, titled "PVC Fence", sheets 1 through 5 of 5, prepared by Robert F. Robins, P.E., dated May 21, 2002, signed and sealed by Robert F. Robins, P.E.*

B. TESTS

1. *None.*

C. CALCULATIONS

1. *None.*

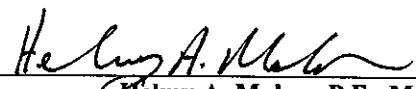

Helmy A. Makar, P.E., M.S.
PERA, Product Control Unit Supervisor
NOA No. 11-0908.05
Expiration Date: 10/04/2016
Approval Date: 11/10/2011

Barrette Outdoor Living, Inc.

NOTICE OF ACCEPTANCE: EVIDENCE SUBMITTED

D. MATERIAL CERTIFICATIONS

1. *None.*

3. EVIDENCE SUBMITTED UNDER PREVIOUS APPROVAL #02-0726.05

A. DRAWINGS

1. *Drawing No. USF 1, titled " PVC Fence ", sheets 1 through 5 of 5, prepared by Robert F. Robins, P.E., dated June 01, 2002, signed and sealed by Robert F. Robins, P.E.*

B. TESTS

1. *Test report on Uniform Static Air Pressure Test, prepared by Celotex, Report # 520511-11, dated October 1999, signed and sealed by R. G. Miller, P.E.*
2. *Test report on Uniform Static Air Pressure Test, prepared by Celotex, Report # 520511-10, dated October 1999, signed and sealed by R. G. Miller, P.E.*
3. *Test report on Uniform Static Air Pressure Test, prepared by Celotex, Report # 520511-9, dated November 1999, signed and sealed by R. G. Miller, P.E.*
4. *Test report on Uniform Static Air Pressure Test, prepared by Celotex, Report # 520511-8, dated December 1999, signed and sealed by R. G. Miller, P.E.*
5. *Test report on Uniform Static Air Pressure Test, prepared by Celotex, Report # 520511-7, dated December 1999, signed and sealed by R. G. Miller, P.E.*

C. CALCULATIONS

1. *None.*

D. MATERIAL CERTIFICATIONS

1. *None.*

4. EVIDENCE SUBMITTED UNDER PREVIOUS APPROVAL # 06-1205.11

A. DRAWINGS


1. *None.*

B. TESTS

1. *None.*

C. CALCULATIONS

1. *None.*



Helmy A. Makar, P.E., M.S.
PERA, Product Control Unit Supervisor
NOA No. 11-0908.05
Expiration Date: 10/04/2016
Approval Date: 11/10/2011

Barrette Outdoor Living, Inc.

NOTICE OF ACCEPTANCE: EVIDENCE SUBMITTED

D. QUALITY ASSURANCE

1. *By Miami-Dade County Building Code Compliance Office.*

E. MATERIAL CERTIFICATIONS

1. *None.*

5. EVIDENCE SUBMITTED UNDER PREVIOUS APPROVAL # 09-0226.08

A. DRAWINGS

1. *Drawing No. USF2009NOA, titled " PVC Fence ", sheets 1 through 9 of 9, prepared by Rick Boyette Consulting, Inc., dated May 01, 2009, signed and sealed by Richard Boyette, P.E., on May 11, 2009.*

B. TESTS

1. *Test report on Uniform Static Air Pressure Test, prepared by Architectural Testing, Report # 86641.01-119-18, dated December 12, 2008, signed and sealed by Joseph A. Reed, P.E.*

C. CALCULATIONS

1. *Calculation to comply with FBC 2007 edition, 3 sheets, prepared by Rick Boyette Consulting, Inc., dated January 26, 2009, signed and sealed by Richard Boyette, P.E.*

D. QUALITY ASSURANCE

1. *By Miami-Dade County Building Code Compliance Office.*


E. MATERIAL CERTIFICATIONS

1. *Extruded Profile (Phantom) Specification sheets.*

6. EVIDENCE SUBMITTED UNDER PREVIOUS APPROVAL #10-0125.08

A. DRAWINGS

1. *Drawing No. BarretteFeb2010NOA, titled " PVC Fence ", sheets 1 through 12 of 12, prepared by Rick Boyette Consulting, Inc., dated February 24, 2010, signed and sealed by Richard Boyette, P.E., on March 08, 2010.*

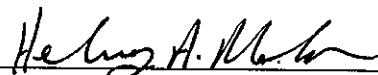

Helmy A. Makar, P.E., M.S.

PERA, Product Control Unit Supervisor

NOA No. 11-0908.05

Expiration Date: 10/04/2016

Approval Date: 11/10/2011

NOTICE OF ACCEPTANCE: EVIDENCE SUBMITTED

B. TESTS

1. *Test report on Uniform Static Air Pressure Test, prepared by Architectural Testing, Report # 90075.01-119-18, dated April 21, 2009, signed and sealed by Joseph A. Reed, P.E.*
2. *Test report on Uniform Static Air Pressure Test, prepared by Architectural Testing, Report # 95137.01-119-18, dated December 16, 2009, signed and sealed by Joseph A. Reed, P.E.*

C. CALCULATIONS

1. *None.*

D. QUALITY ASSURANCE

1. *By Miami-Dade County Building Code Compliance Office.*

E. MATERIAL CERTIFICATIONS

1. *Extruded Profile (Phantom) Specification sheets.*

7. NEW EVIDENCE SUBMITTED

A. DRAWINGS

1. *None.*

B. TESTS

1. *None.*

C. CALCULATIONS


1. *None.*

D. QUALITY ASSURANCE

1. *By Miami-Dade County Department of Permitting, Environment, and Regulatory Affairs.*

E. MATERIAL CERTIFICATIONS

1. *None.*

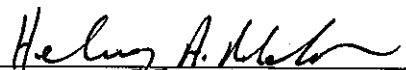

Helmy A. Makar, P.E., M.S.

PERA, Product Control Unit Supervisor

NOA No. 11-0908.05

Expiration Date: 10/04/2016

Approval Date: 11/10/2011

WIND LOAD RATING
 THIS FENCE, ITS VERTICAL SUPPORTS AND FOUNDATIONS, ARE IN COMPLIANCE WITH 2007 FLORIDA BUILDING CODE WITH 2009 SUPPLEMENT SEC.1612.2.1; ASCE 7-05 SEC. 6.5.13. THIS FENCE IS APPROVED FOR SUSTAINED WIND VELOCITY OF 75 MPH (90 MPH FOR 3 SECOND GUST) WHEN THE MAXIMUM POST CENTERS ("L") ARE 97.25" LOCATED ON CENTER.

PVC MATERIAL SPECIFICATIONS

ASTM Cell Classification	1-40323-13-0101 (D4216)	
Specifications	Value	ASTM
Specific Gravity (± 0.02)	1.45	D-792
Izod Impact FT*lbs/in notch	17.0	D-256
Tensile Yield Strength, PSI	6,200	D-638
Tensile Modulus, PSI	365,000	D-638
Flexural Yield Strength, PSI	12,000	D-790
Flexural Modulus, PSI	410,000	D-790
DTUL @ 264 PSI, Degrees Celsius	72	D-648
TiO2 - Titanium Dioxide UV Inhibitor	10/100	-

PRODUCT RENEWED
 as complying with the Florida Building Code
 Acceptance No 11-0908.05
 Expiration Date 10/04/2016
 By Helmut A. Maier
 Miami Dade Product Control

PVC FENCE (PRE-BUILT PANEL STYLE)
3' X 8' CLASSIC GOTHIC 17-PICKET PANEL



DRAWING NO. BarretteFeb2010NOA SHEET 1 OF 12

SKU NO. 73002105

DATE: 2/24/2010


BARRETTE OUTDOOR LIVING
 7830 FREEWAY CIRCLE
 MIDDLEBURG HEIGHTS, OH 44130
 440-891-0790

PRODUCT REVISED
 as complying with the Florida Building Code
 Acceptance No 10-0125.08
 Expiration Date 10/04/2011
 By Helmut A. Maier
 Miami Dade Product Control Division

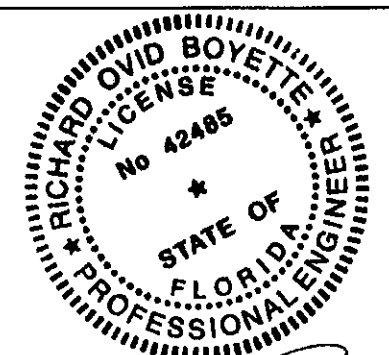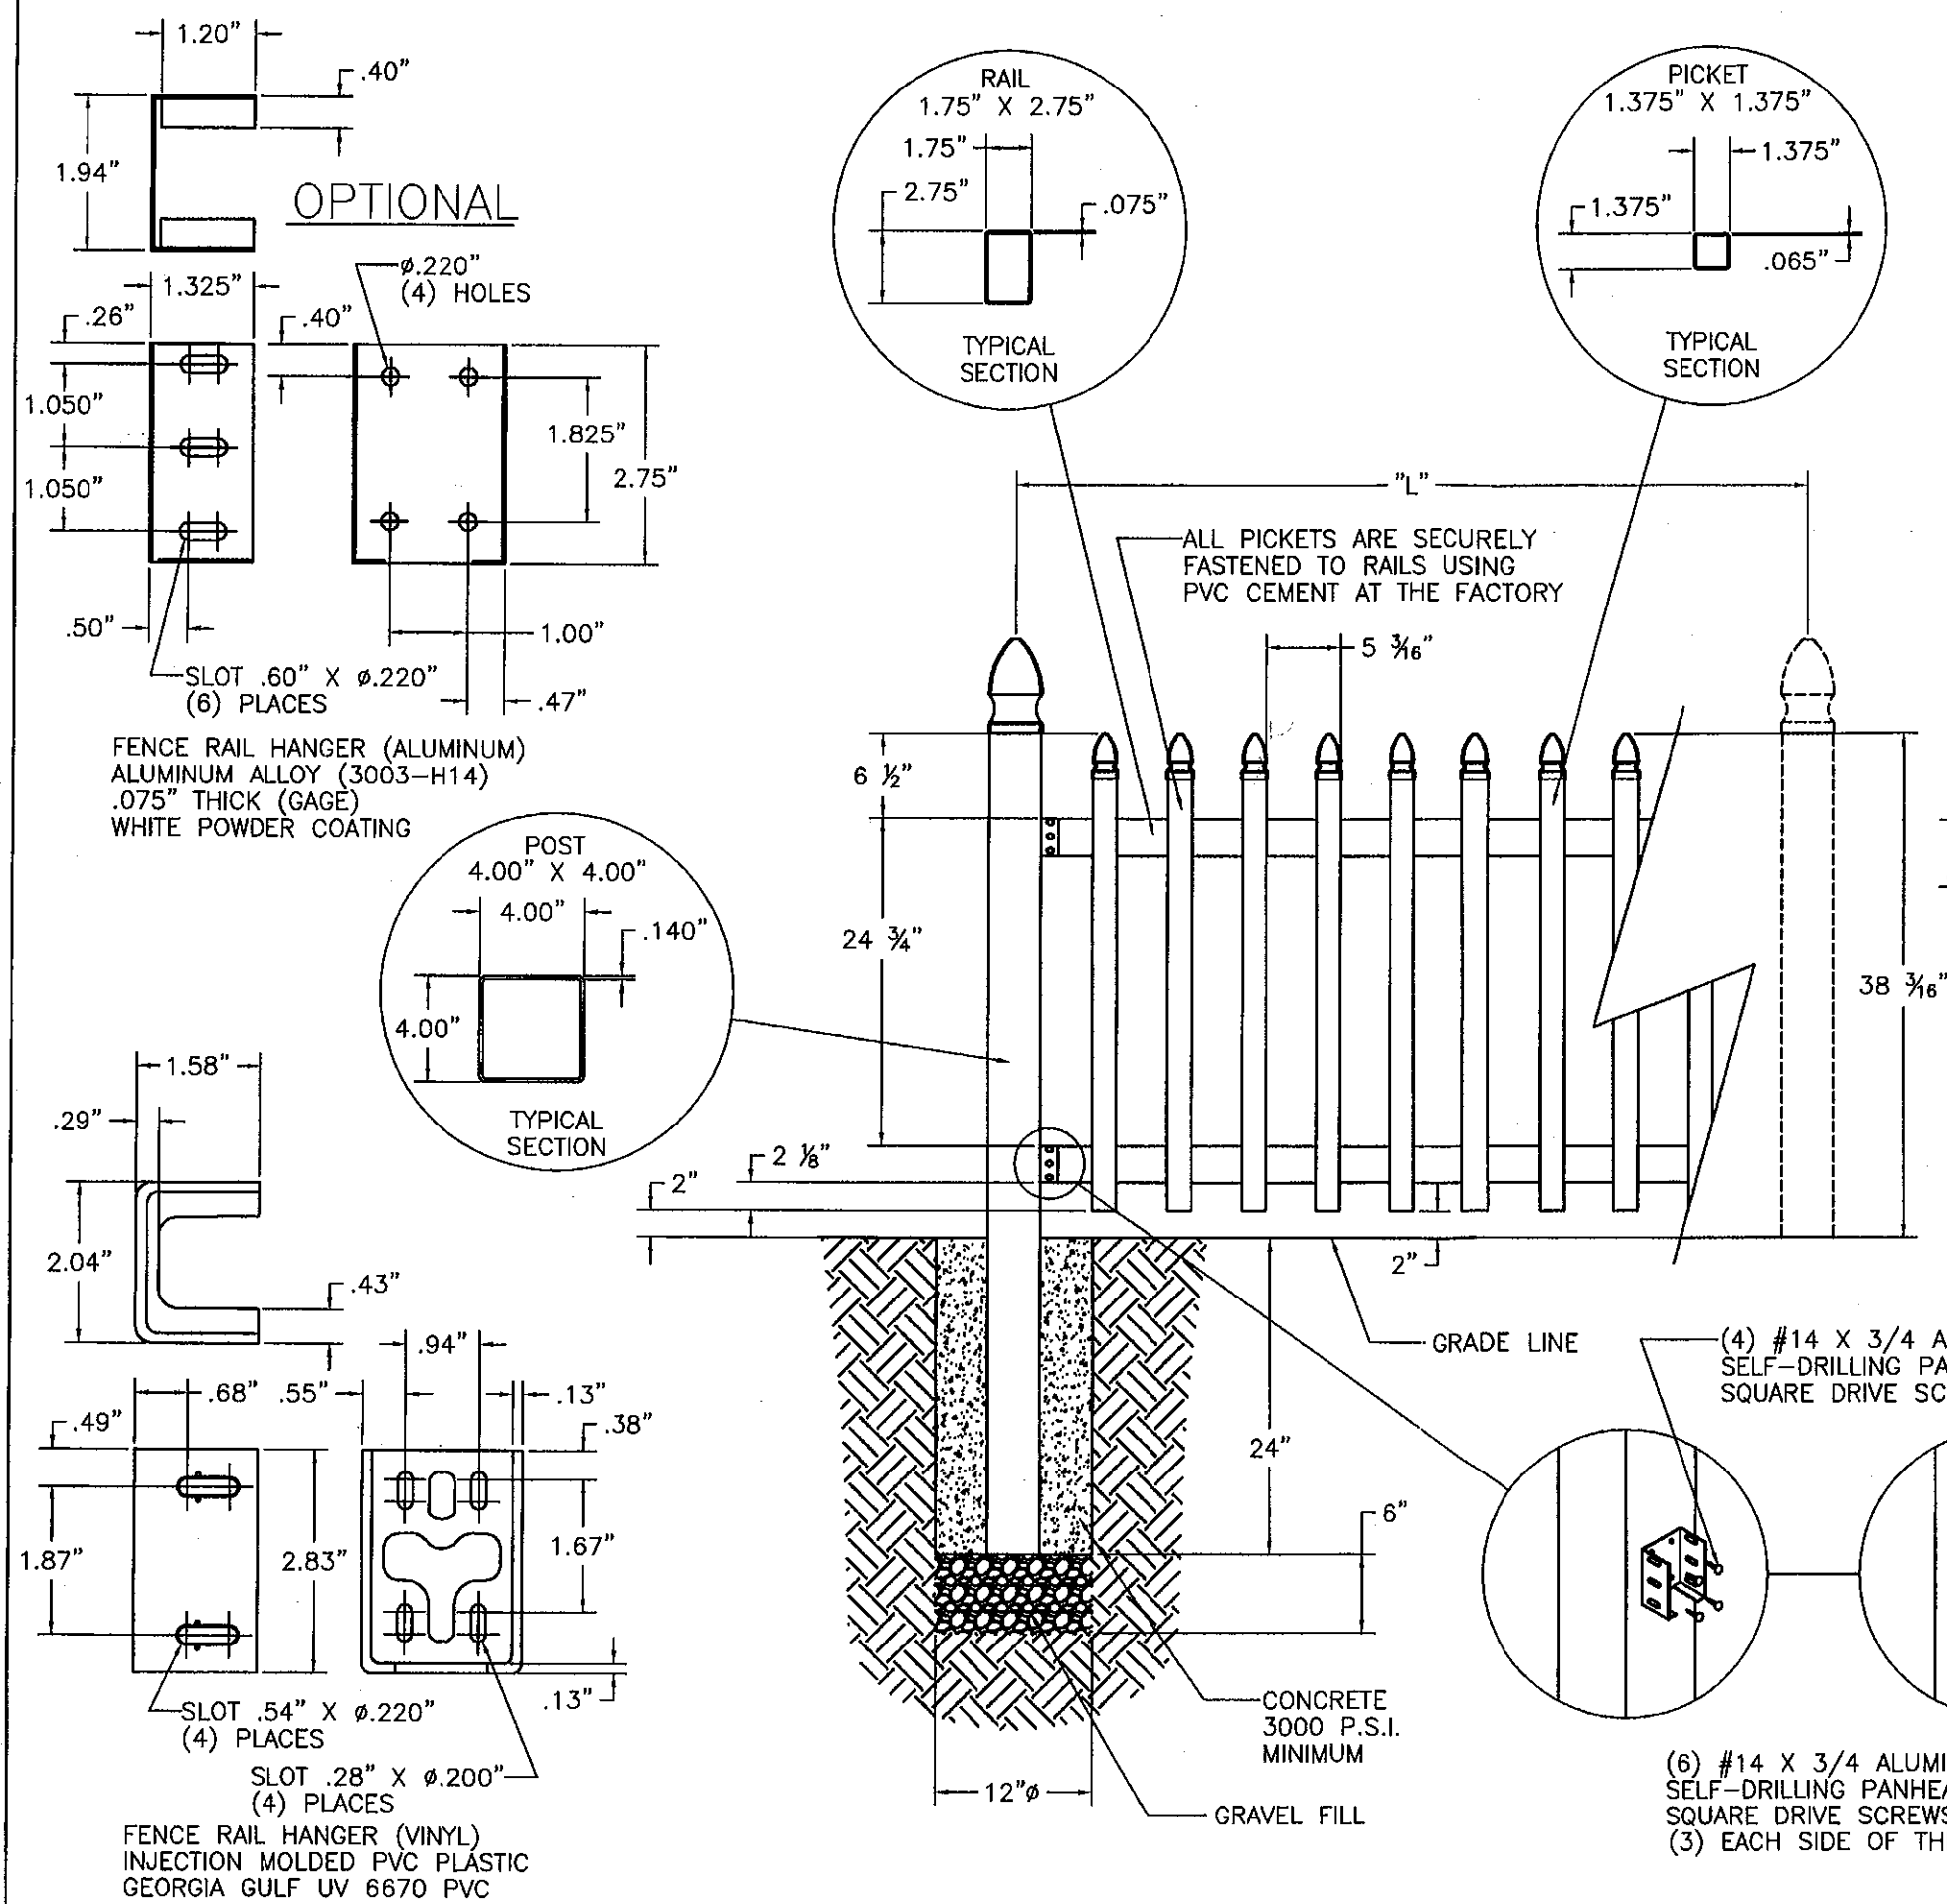

Richard Boyette
 APPROVED MAR 08 2010

Richard Boyette, FL P.E. 42485
 Rick Boyette Consulting, Inc. CoA #9707
 4031 Coconut Boulevard
 Royal Palm Beach, Florida 33411
 (561) 790-5766

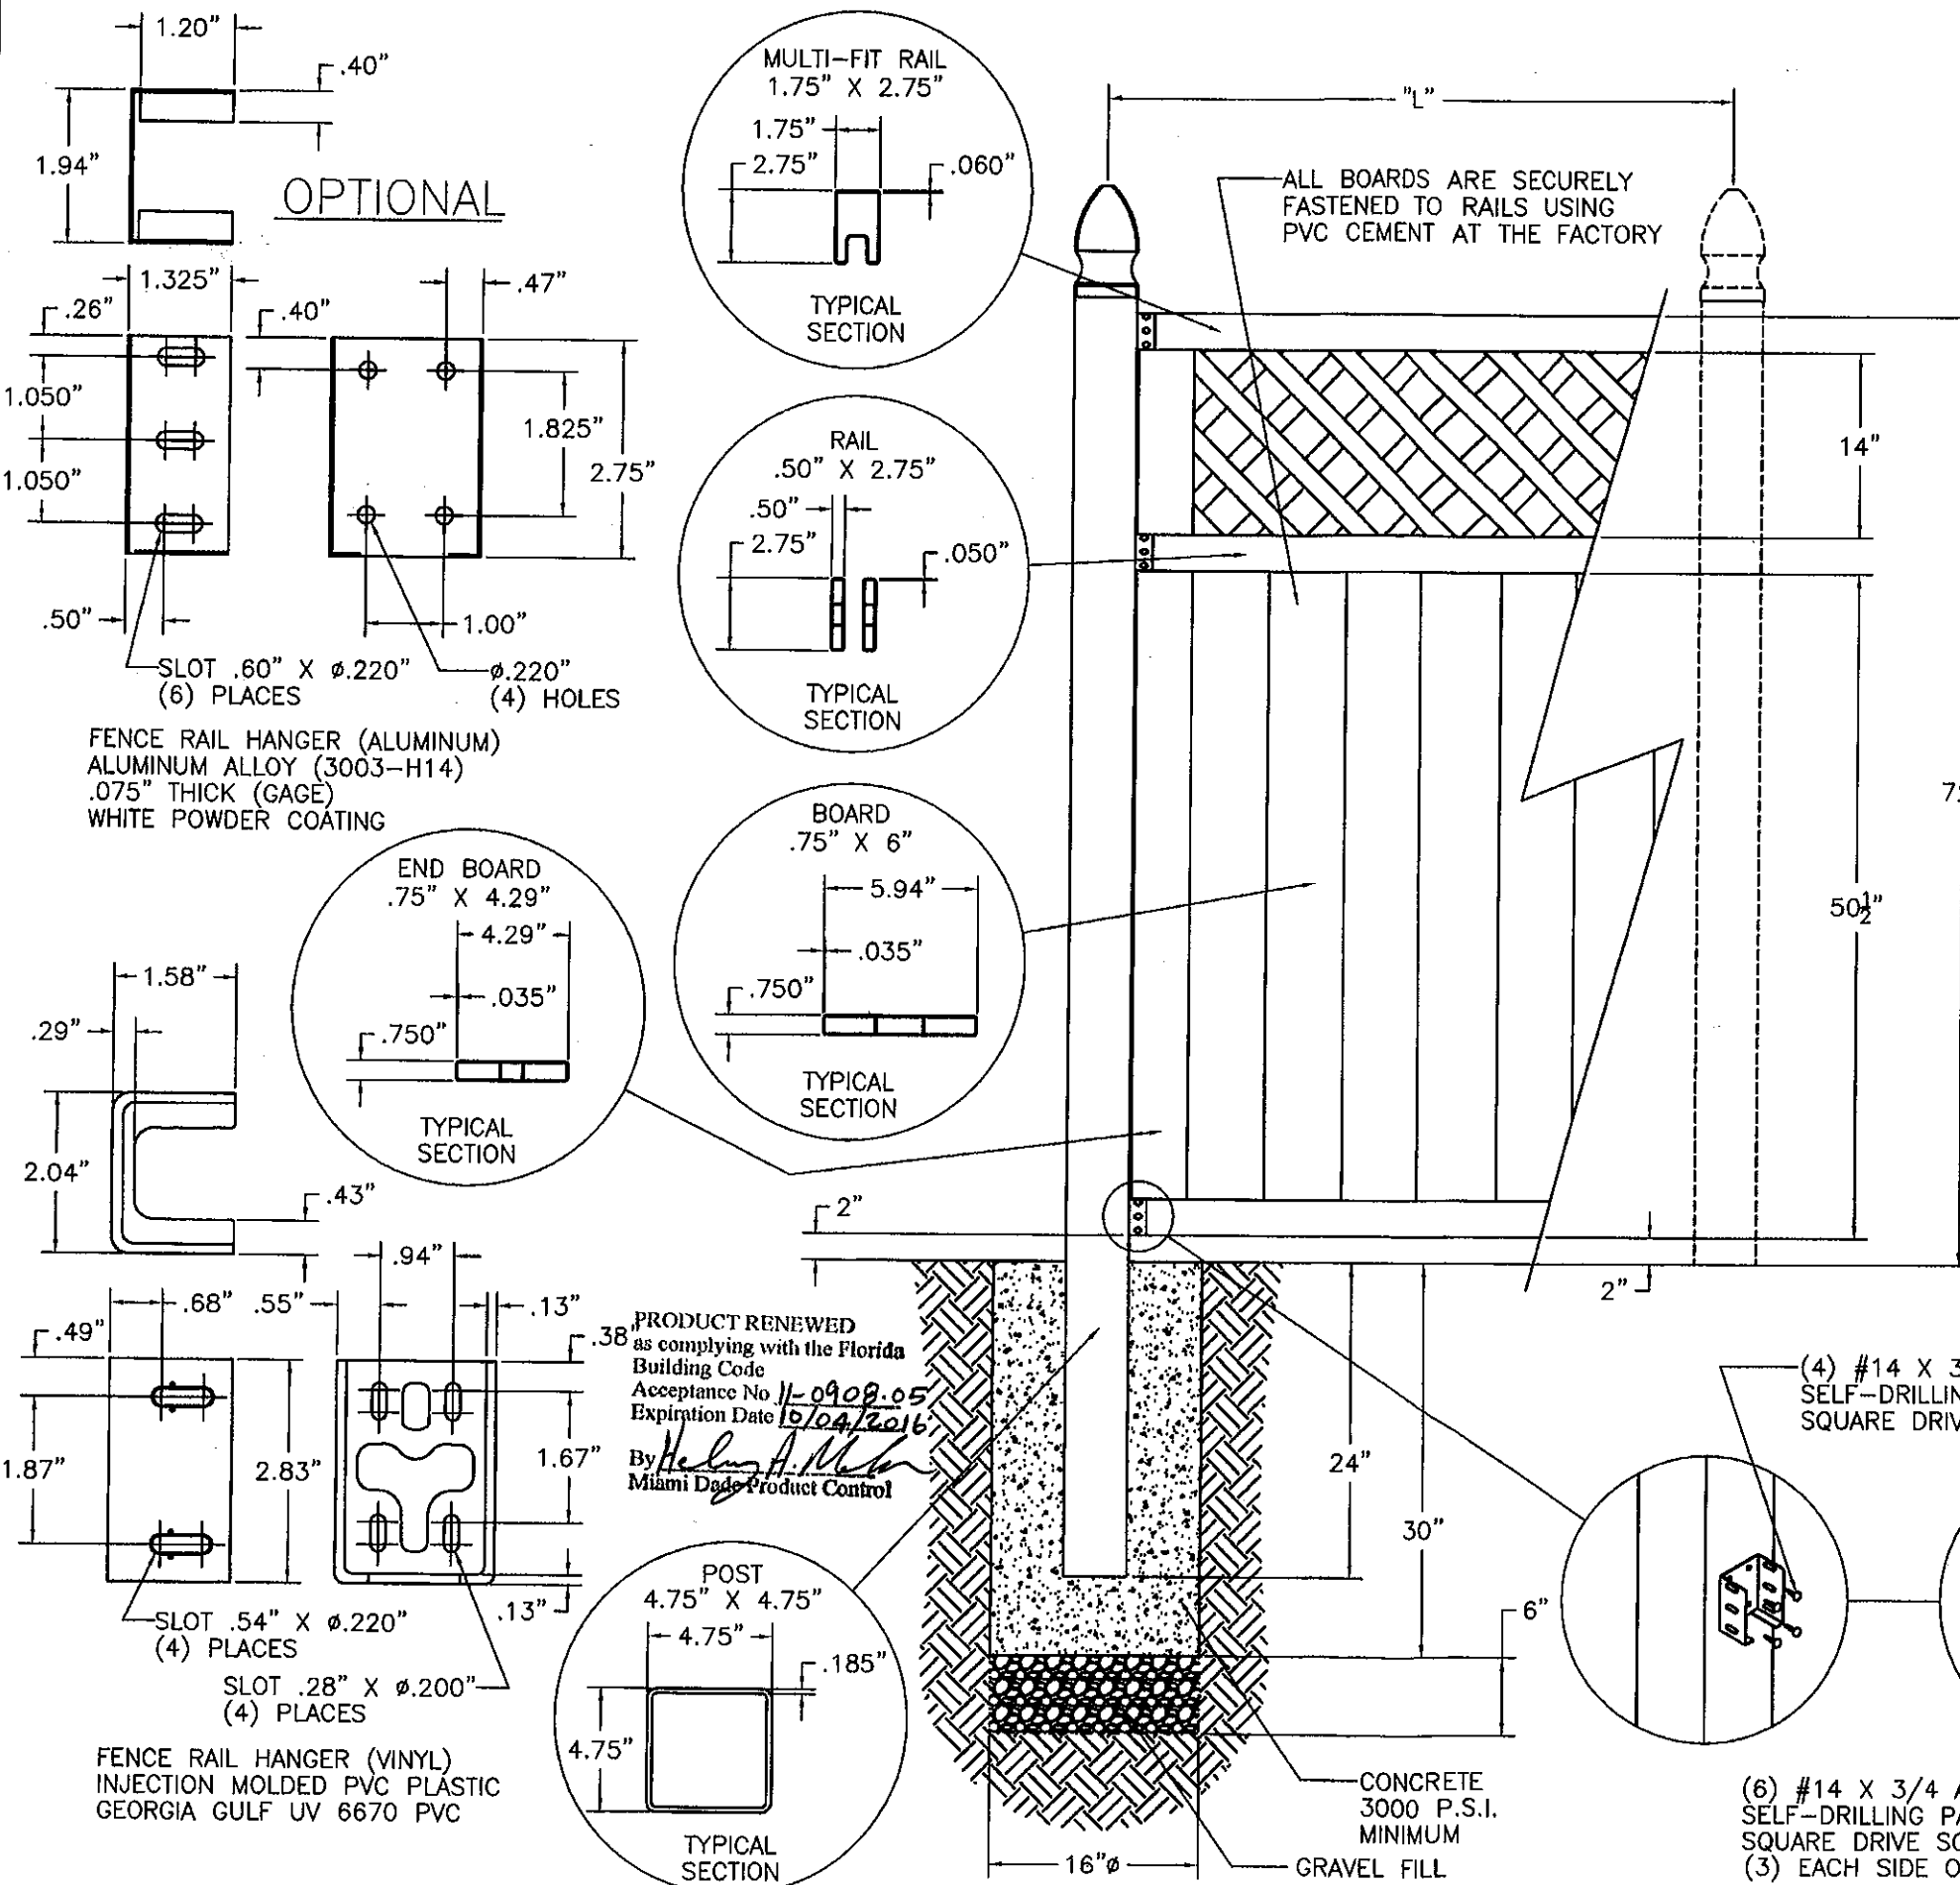

WIND LOAD RATING

THIS FENCE, ITS VERTICAL SUPPORTS AND FOUNDATIONS, ARE IN COMPLIANCE WITH 2007 FLORIDA BUILDING CODE WITH 2009 SUPPLEMENT SEC.1612.2.1; ASCE 7-05 SEC. 6.5.13. THIS FENCE IS APPROVED FOR SUSTAINED WIND VELOCITY OF 75 MPH (90 MPH FOR 3 SECOND GUST) WHEN THE MAXIMUM POST CENTERS ("L") ARE 97.25" LOCATED ON CENTER.

PVC MATERIAL SPECIFICATIONS

ASTM Cell Classification	1-40323-13-0101 (D4216)	
<u>Specifications</u>	<u>Value</u>	<u>ASTM</u>
Specific Gravity (± 0.02) 0.125" Specimin	1.45	D-792
Izod Impact FT*lbs/in notch	17.0	D-256
Tensile Yield Strength, PSI	6,200	D-638
Tensile Modulus, PSI	365,000	D-638
Flexural Yield Strength, PSI	12,000	D-790
Flexural Modulus, PSI	410,000	D-790
DTUL@264 PSI, Degrees Celsius	72	D-648
TiO2 - Titanium Dioxide UV Inhibitor	10/100	-

PVC FENCE (PRE-BUILT PANEL STYLE)

6' X 6' LATTICE TOP PANEL


DRAWING NO. BarretteFeb2010NOA SHEET 2 OF 12

SKU NO. 73002118

DATE: 2/24/2010

BARRETTE OUTDOOR LIVING
7830 FREEWAY CIRCLE
MIDDLEBURG HEIGHTS, OH 44130
440-891-0790

PRODUCT REVISED
as complying with the Florida
Building Code
Acceptance No 10-0125.08
Expiration Date 10/04/2011
By *Richard Boyette*
Miami Dade Product Control
Division

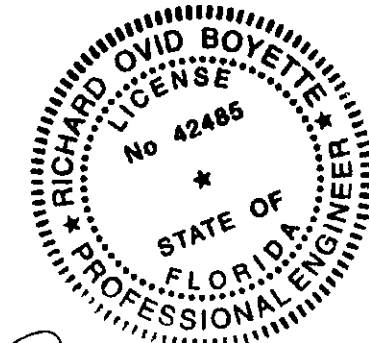

APPROVED MAR 08 2010

Richard Boyette, FL P.E. 42485
Rick Boyette Consulting, Inc. CoA #9707
4031 Coconut Boulevard
Royal Palm Beach, Florida 33411
(561) 790-5766

WIND LOAD RATING
 THIS FENCE, ITS VERTICAL SUPPORTS AND FOUNDATIONS, ARE IN COMPLIANCE WITH 2007 FLORIDA BUILDING CODE WITH 2009 SUPPLEMENT SEC.1612.2.1; ASCE 7-05 SEC. 6.5.13. THIS FENCE IS APPROVED FOR SUSTAINED WIND VELOCITY OF 75 MPH (90 MPH FOR 3 SECOND GUST) WHEN THE MAXIMUM POST CENTERS ("L") ARE 97.25" LOCATED ON CENTER.


PVC MATERIAL SPECIFICATIONS

ASTM Cell Classification	1-40323-13-0101 (D4216)	
Specifications	Value	ASTM
Specific Gravity (±0.02) 0.125" Specimen	1.45	D-792
Izod Impact FT*lbs/in notch	17.0	D-256
Tensile Yield Strength, PSI	6,200	D-638
Tensile Modulus, PSI	365,000	D-638
Flexural Yield Strength, PSI	12,000	D-790
Flexural Modulus, PSI	410,000	D-790
DTUL@264 PSI, Degrees Celsius	72	D-648
TiO2 - Titanium Dioxide UV Inhibitor	10/100	-


**PVC FENCE (PRE-BUILT PANEL STYLE)
 6' X 6' LATTICE TOP PANEL 4" BOARD**

DRAWING NO. BarretteFeb2010NOA SHEET 3 OF 12
 SKU NO. 73002117
 DATE: 2/24/2010
 BARRETTE OUTDOOR LIVING
 7830 FREEWAY CIRCLE
 MIDDLEBURG HEIGHTS, OH 44130
 440-891-0790


PRODUCT REVISED
 as complying with the Florida
 Building Code
 Acceptance No/0-0125-08
 Expiration Date/0/04/2011
 By *Richard Ovid Boyette*
 Miami Dade Product Control
 Division

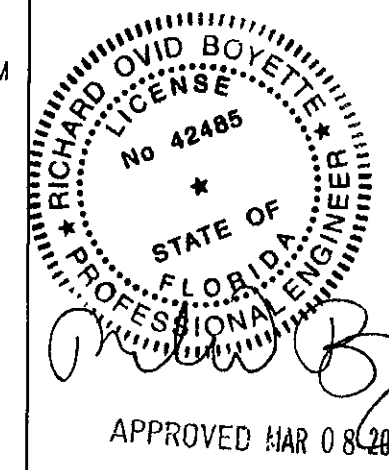

Richard Boyette, FL P.E. 42485
 Rick Boyette Consulting, Inc. CoA #9707
 4031 Coconut Boulevard
 Royal Palm Beach, Florida 33411
 (561) 790-5766

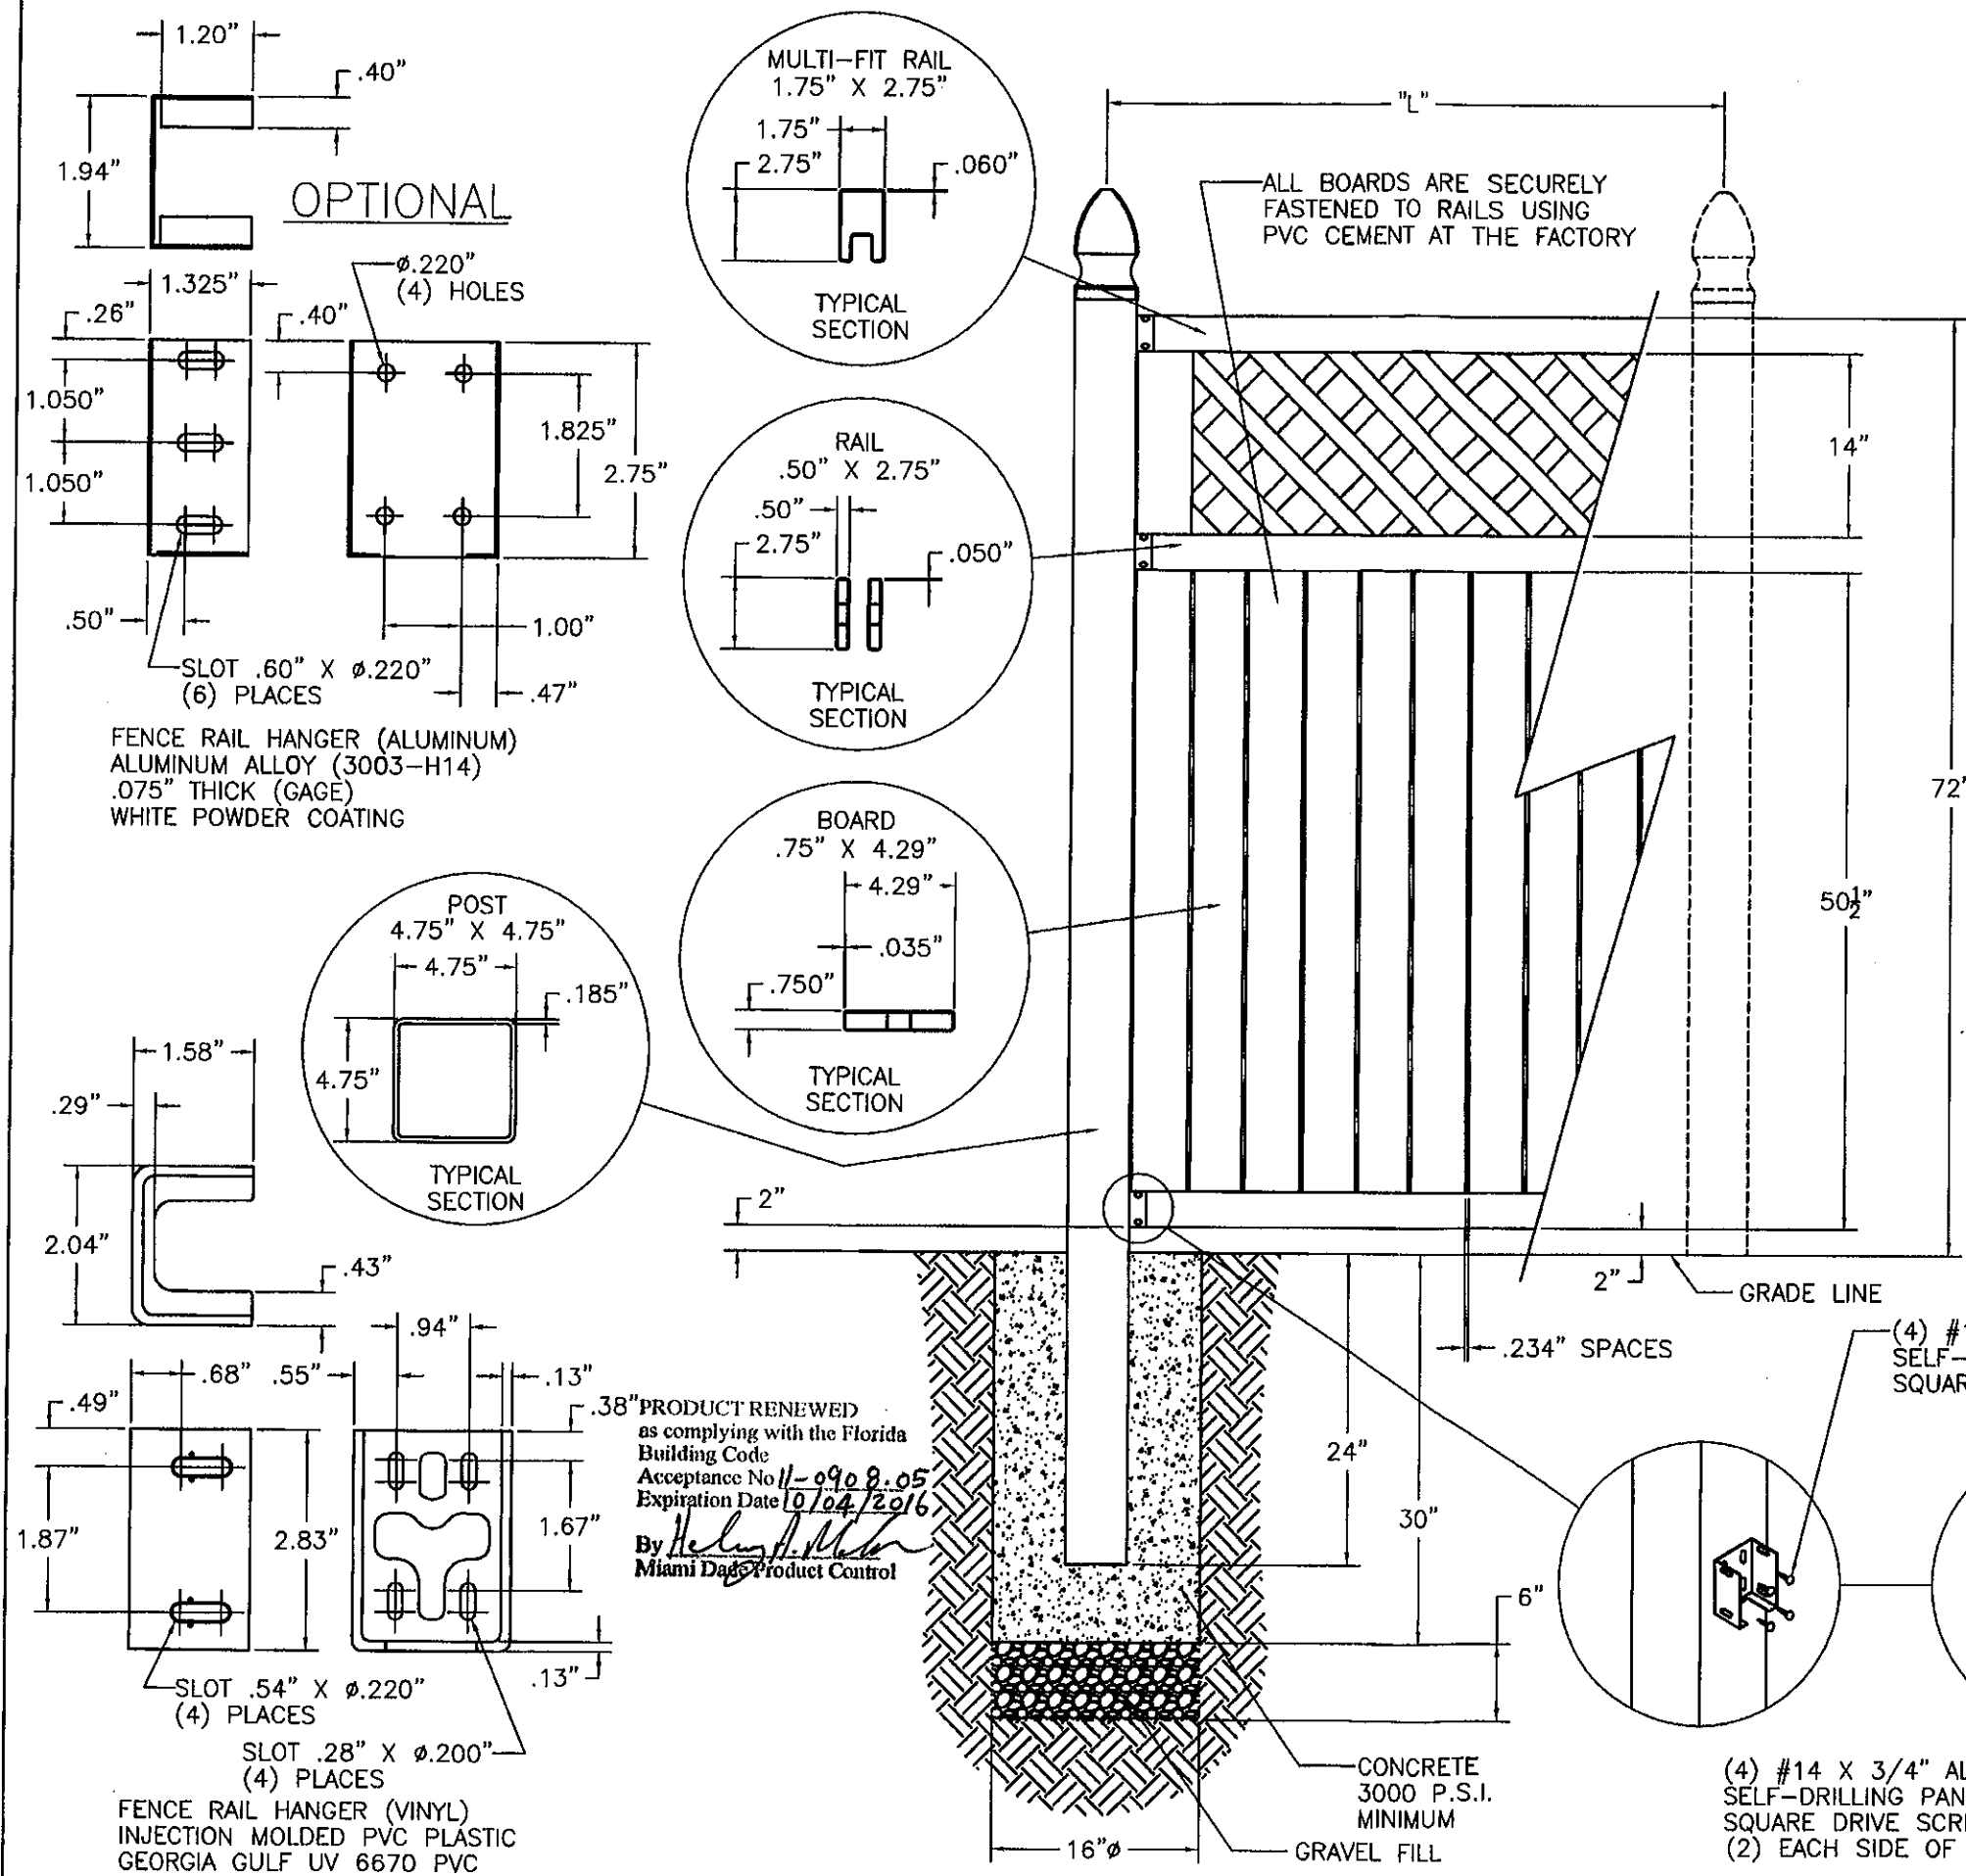

PRODUCT RENEWED
 as complying with the Florida
 Building Code
 Acceptance No/1-0908-05
 Expiration Date/0/04/2016
 By *Richard Ovid Boyette*
 Miami Dade Product Control

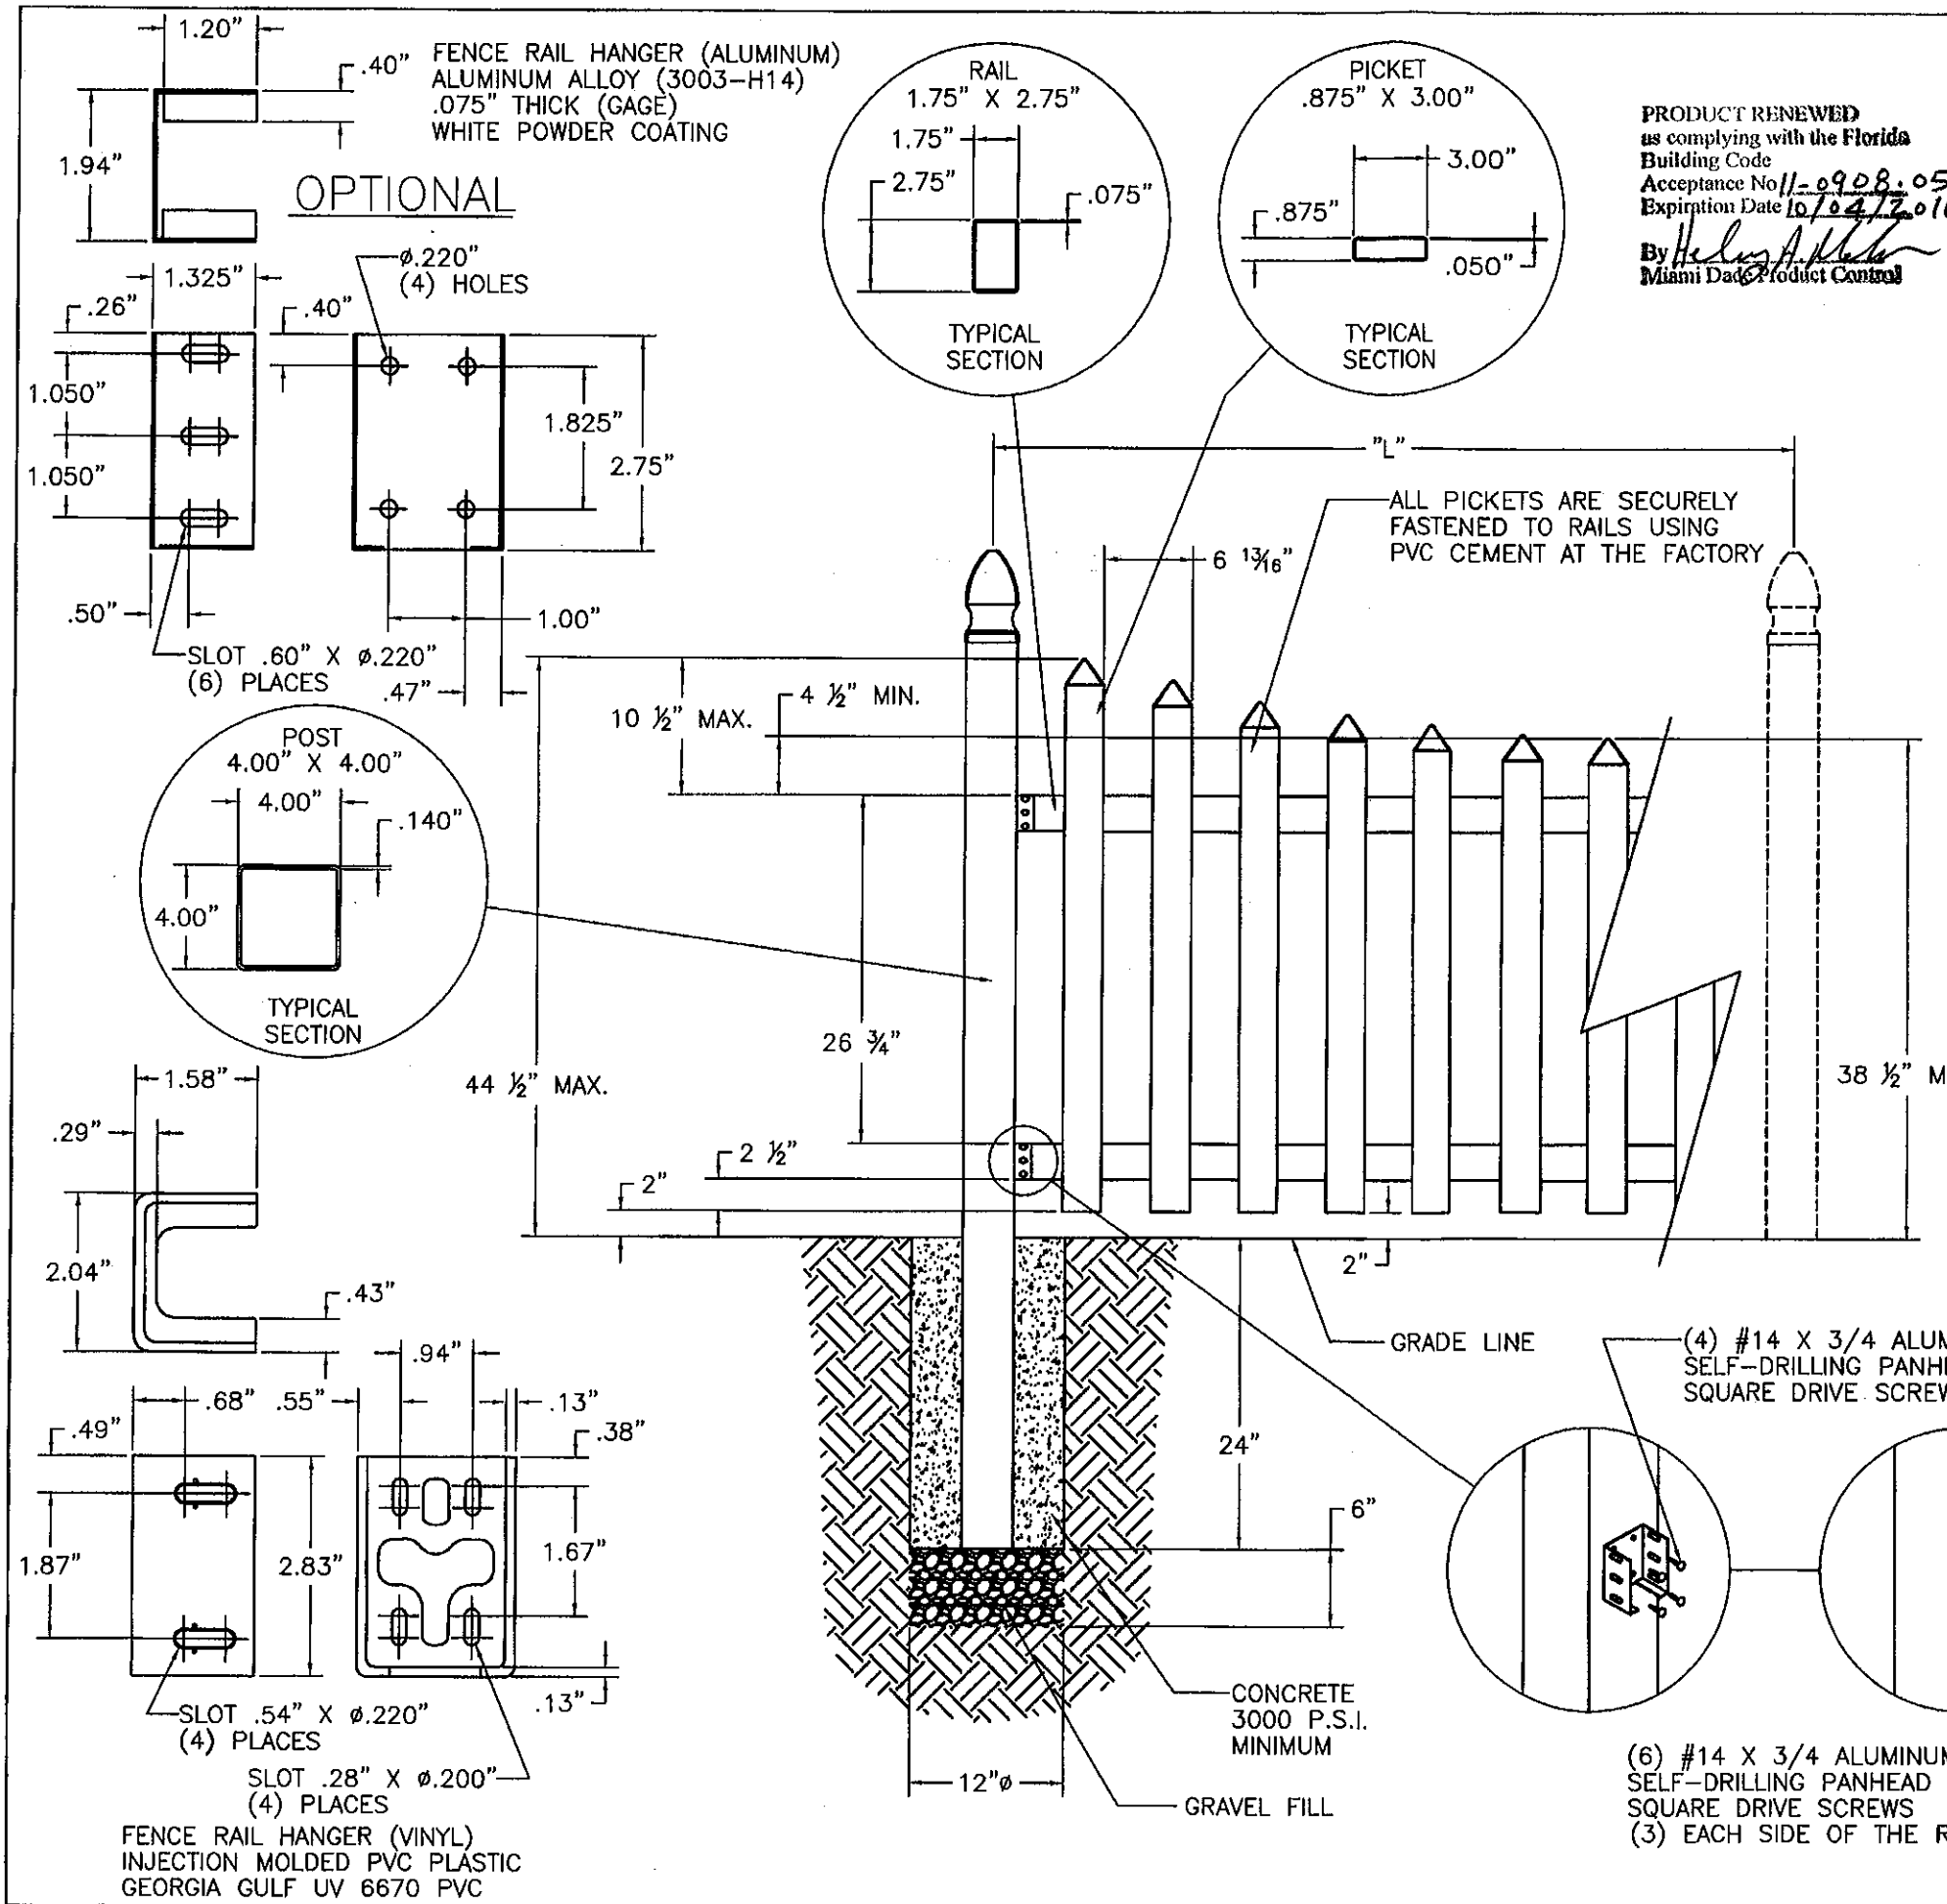

PRODUCT REVISED
 as complying with the Florida
 Building Code
 Acceptance No. 10-0908-05
 Expiration Date 10/04/2016
 By *Healy A. Healy*
 Miami Dade Product Control

WIND LOAD RATING
 THIS FENCE, ITS VERTICAL SUPPORTS AND FOUNDATIONS, ARE IN COMPLIANCE WITH 2007 FLORIDA BUILDING CODE WITH 2009 SUPPLEMENT SEC.1612.2.1; ASCE 7-05 SEC. 6.5.13. THIS FENCE IS APPROVED FOR SUSTAINED WIND VELOCITY OF 75 MPH (90 MPH FOR 3 SECOND GUST) WHEN THE MAXIMUM POST CENTERS ("L") ARE 97.25" LOCATED ON CENTER.


PVC MATERIAL SPECIFICATIONS

ASTM Cell Classification	1-40323-13-0101 (D4216)	
Specifications	Value	ASTM
Specific Gravity (±0.02) 0.125" Specimen	1.45	D-792
Izod Impact FT*lbs/in notch	17.0	D-256
Tensile Yield Strength, PSI	6,200	D-638
Tensile Modulus, PSI	365,000	D-638
Flexural Yield Strength, PSI	12,000	D-790
Flexural Modulus, PSI	410,000	D-790
DTUL@264 PSI, Degrees Celsius	72	D-648
TiO2 - Titanium Dioxide UV Inhibitor	10/100	-

PVC FENCE (PRE-BUILT PANEL STYLE)
44" X 8' WESTFIELD PICKET
SCALLOP PANEL


DRAWING NO. BarretteFeb2010NOA SHEET 5 OF 12
 SKU NO. 73002494
 DATE: 2/24/2010
 BARRETTE OUTDOOR LIVING
 7830 FREEWAY CIRCLE
 MIDDLEBURG HEIGHTS, OH 44130
 440-891-0790

PRODUCT REVISED
 as complying with the Florida
 Building Code
 Acceptance No. 10-0125-09
 Expiration Date 10/04/2011
 By *Healy A. Healy*
 Miami Dade Product Control
 Division


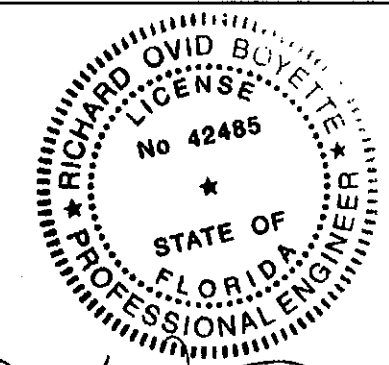


Richard Boyette
 APPROVED MAR 08 2010



Richard Boyette, FL P.E. 42485
 Rick Boyette Consulting, Inc. CoA #9707
 4031 Coconut Boulevard
 Royal Palm Beach, Florida 33411
 (561) 790-5766

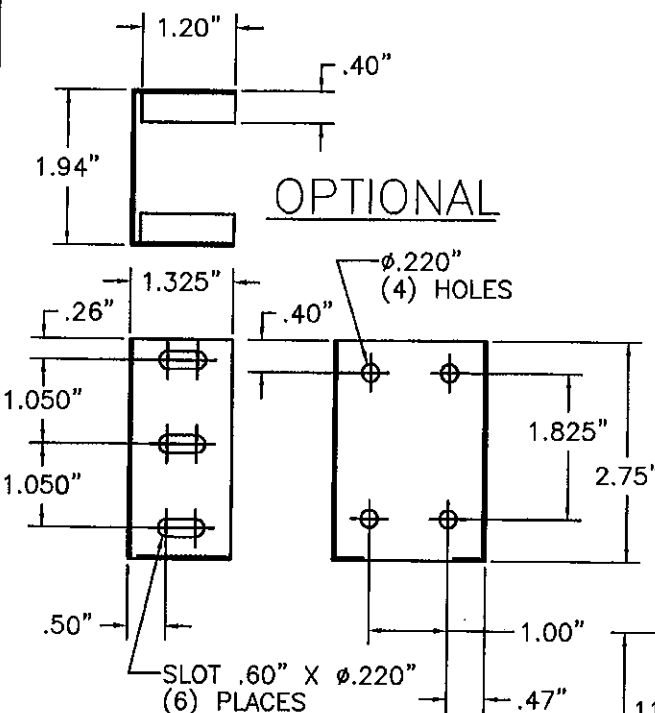

FENCE RAIL HANGER (ALUMINUM)
ALUMINUM ALLOY (3003-H14)
.075" THICK (GAGE)
WHITE POWDER COATING

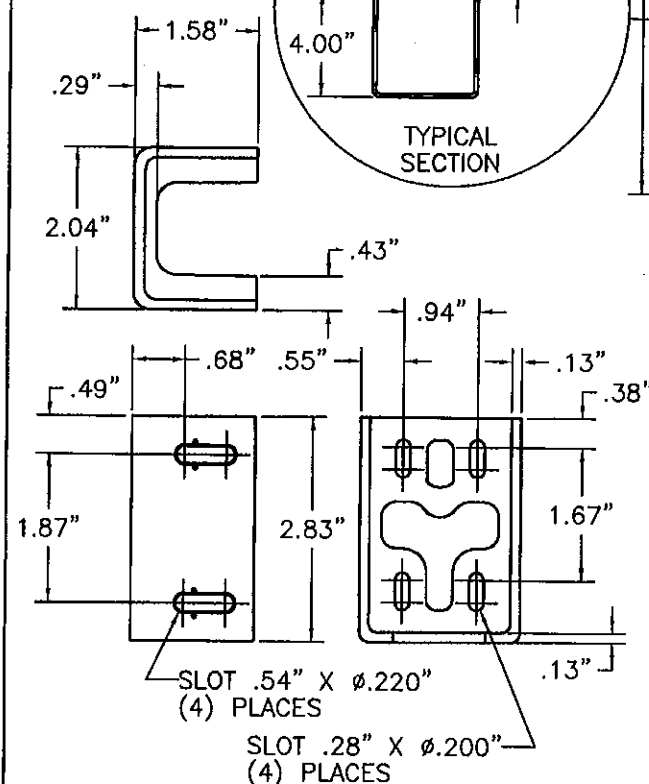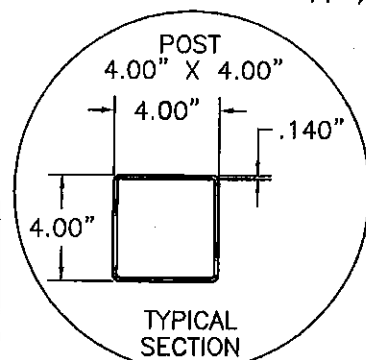

FENCE RAIL HANGER (VINYL)
INJECTION MOLDED PVC PLASTIC
GEORGIA GULF UV 6670 PVC

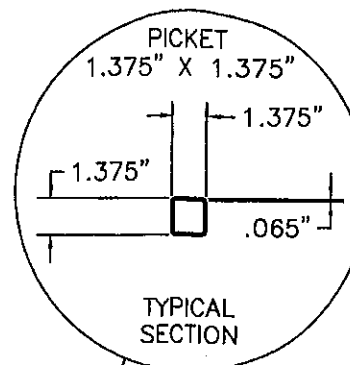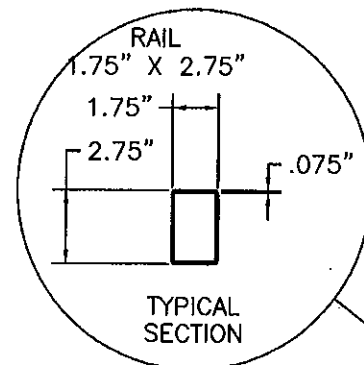

PRODUCT RENEWED
as complying with the Florida
Building Code
Acceptance No 11-0908-05
Expiration Date 10/04/2016
By *Helmut A. Miller*
Miami Dade Product Control

PVC MATERIAL SPECIFICATIONS

ASTM Cell Classification	1-40323-13-0101 (D4216)	
<u>Specifications</u>	<u>Value</u>	<u>ASTM</u>
Specific Gravity (± 0.02) 0.125" Specimen	1.45	D-792
Izod Impact FT*lbs/in notch	17.0	D-256
Tensile Yield Strength, PSI	6,200	D-638
Tensile Modulus, PSI	365,000	D-638
Flexural Yield Strength, PSI	12,000	D-790
Flexural Modulus, PSI	410,000	D-790
DTUL ϕ 264 PSI, Degrees Celsius	72	D-648
TiO2 - Titanium Dioxide UV Inhibitor	10/100	-

PVC FENCE (PRE-BUILT PANEL STYLE)

42" X 8' DELUXE CLASSIC GOTHIC SCALLOP PANEL



DRAWING NO. BarretteFeb2010NOA SHEET 6 OF 12

SKU NO. 73002954

DATE: 2/24/2010

BARRETTE OUTDOOR LIVING
7830 FREEWAY CIRCLE
MIDDLEBURG HEIGHTS, OH 44130
440-891-0790

PRODUCT REVISED
as complying with the Florida
Building Code
Acceptance No 10-0125-08
Expiration Date 10/04/2011
By *Helmut A. Miller*
Miami Dade Product Control
Division

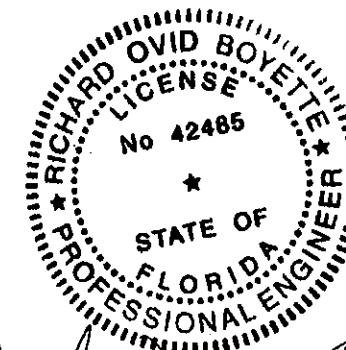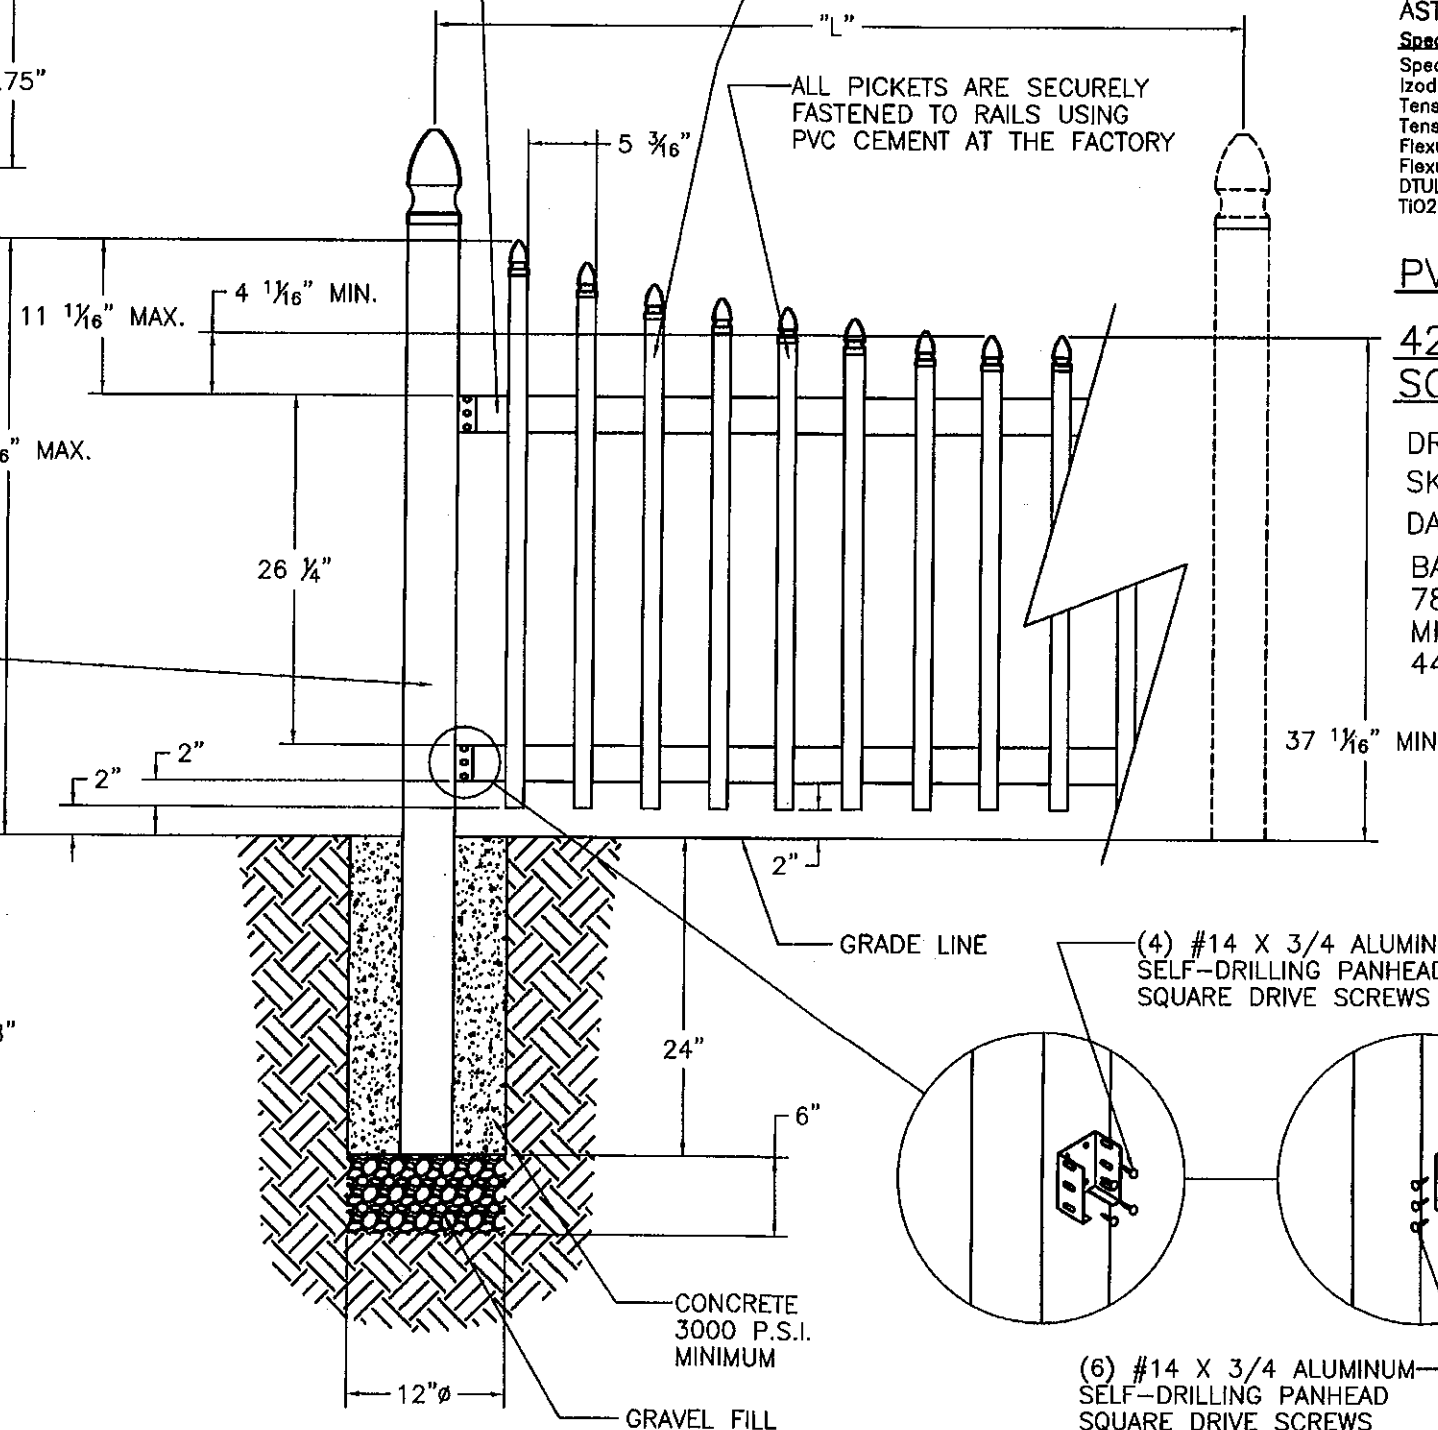

APPROVED MAR 08 2010

Richard Boyette, FL P.E. 42485
Rick Boyette Consulting, Inc. CoA #9707
4031 Coconut Boulevard
Royal Palm Beach, Florida 33411
(561) 790-5766

WIND LOAD RATING
 THIS FENCE, ITS VERTICAL SUPPORTS AND FOUNDATIONS, ARE IN COMPLIANCE WITH 2007 FLORIDA BUILDING CODE WITH 2009 SUPPLEMENT SEC.1612.2.1; ASCE 7-05 SEC. 6.5.13. THIS FENCE IS APPROVED FOR SUSTAINED WIND VELOCITY OF 75 MPH (90 MPH FOR 3 SECOND GUST) WHEN THE MAXIMUM POST CENTERS ("L") ARE 97.25" LOCATED ON CENTER.


PVC MATERIAL SPECIFICATIONS

ASTM Cell Classification	1-40323-13-0101 (D4216)	
Specifications	Value	ASTM
Specific Gravity (±0.02)	1.45	D-792
Izod Impact FT*lbs/in notch	17.0	D-256
Tensile Yield Strength, PSI	6,200	D-638
Tensile Modulus, PSI	385,000	D-638
Flexural Yield Strength, PSI	12,000	D-790
Flexural Modulus, PSI	410,000	D-790
DTUL@264 PSI, Degrees Celsius	72	D-648
TiO2 - Titanium Dioxide UV Inhibitor	10/100	-

PVC FENCE (PRE-BUILT PANEL STYLE)
6' X 6' WEATHERFORD PANEL


DRAWING NO. BarretteFeb2010NOA SHEET 7 OF 12
 SKU NO. 73002970
 DATE: 2/24/2010
 BARRETTE OUTDOOR LIVING
 7830 FREEWAY CIRCLE
 MIDDLEBURG HEIGHTS, OH 44130
 440-891-0790

PRODUCT REVISED
 as complying with the Florida
 Building Code
 Acceptance No 10-0125-08
 Expiration Date 07/04/2011
 By *Richard A. Boyette*
 Miami Dade Product Control
 Division

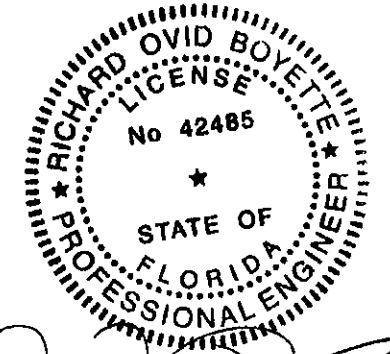

Richard A. Boyette
 APPROVED MAR 08 2010

Richard Boyette, FL P.E. 42485
 Rick Boyette Consulting, Inc. CoA #9707
 4031 Coconut Boulevard
 Royal Palm Beach, Florida 33411
 (561) 790-5766

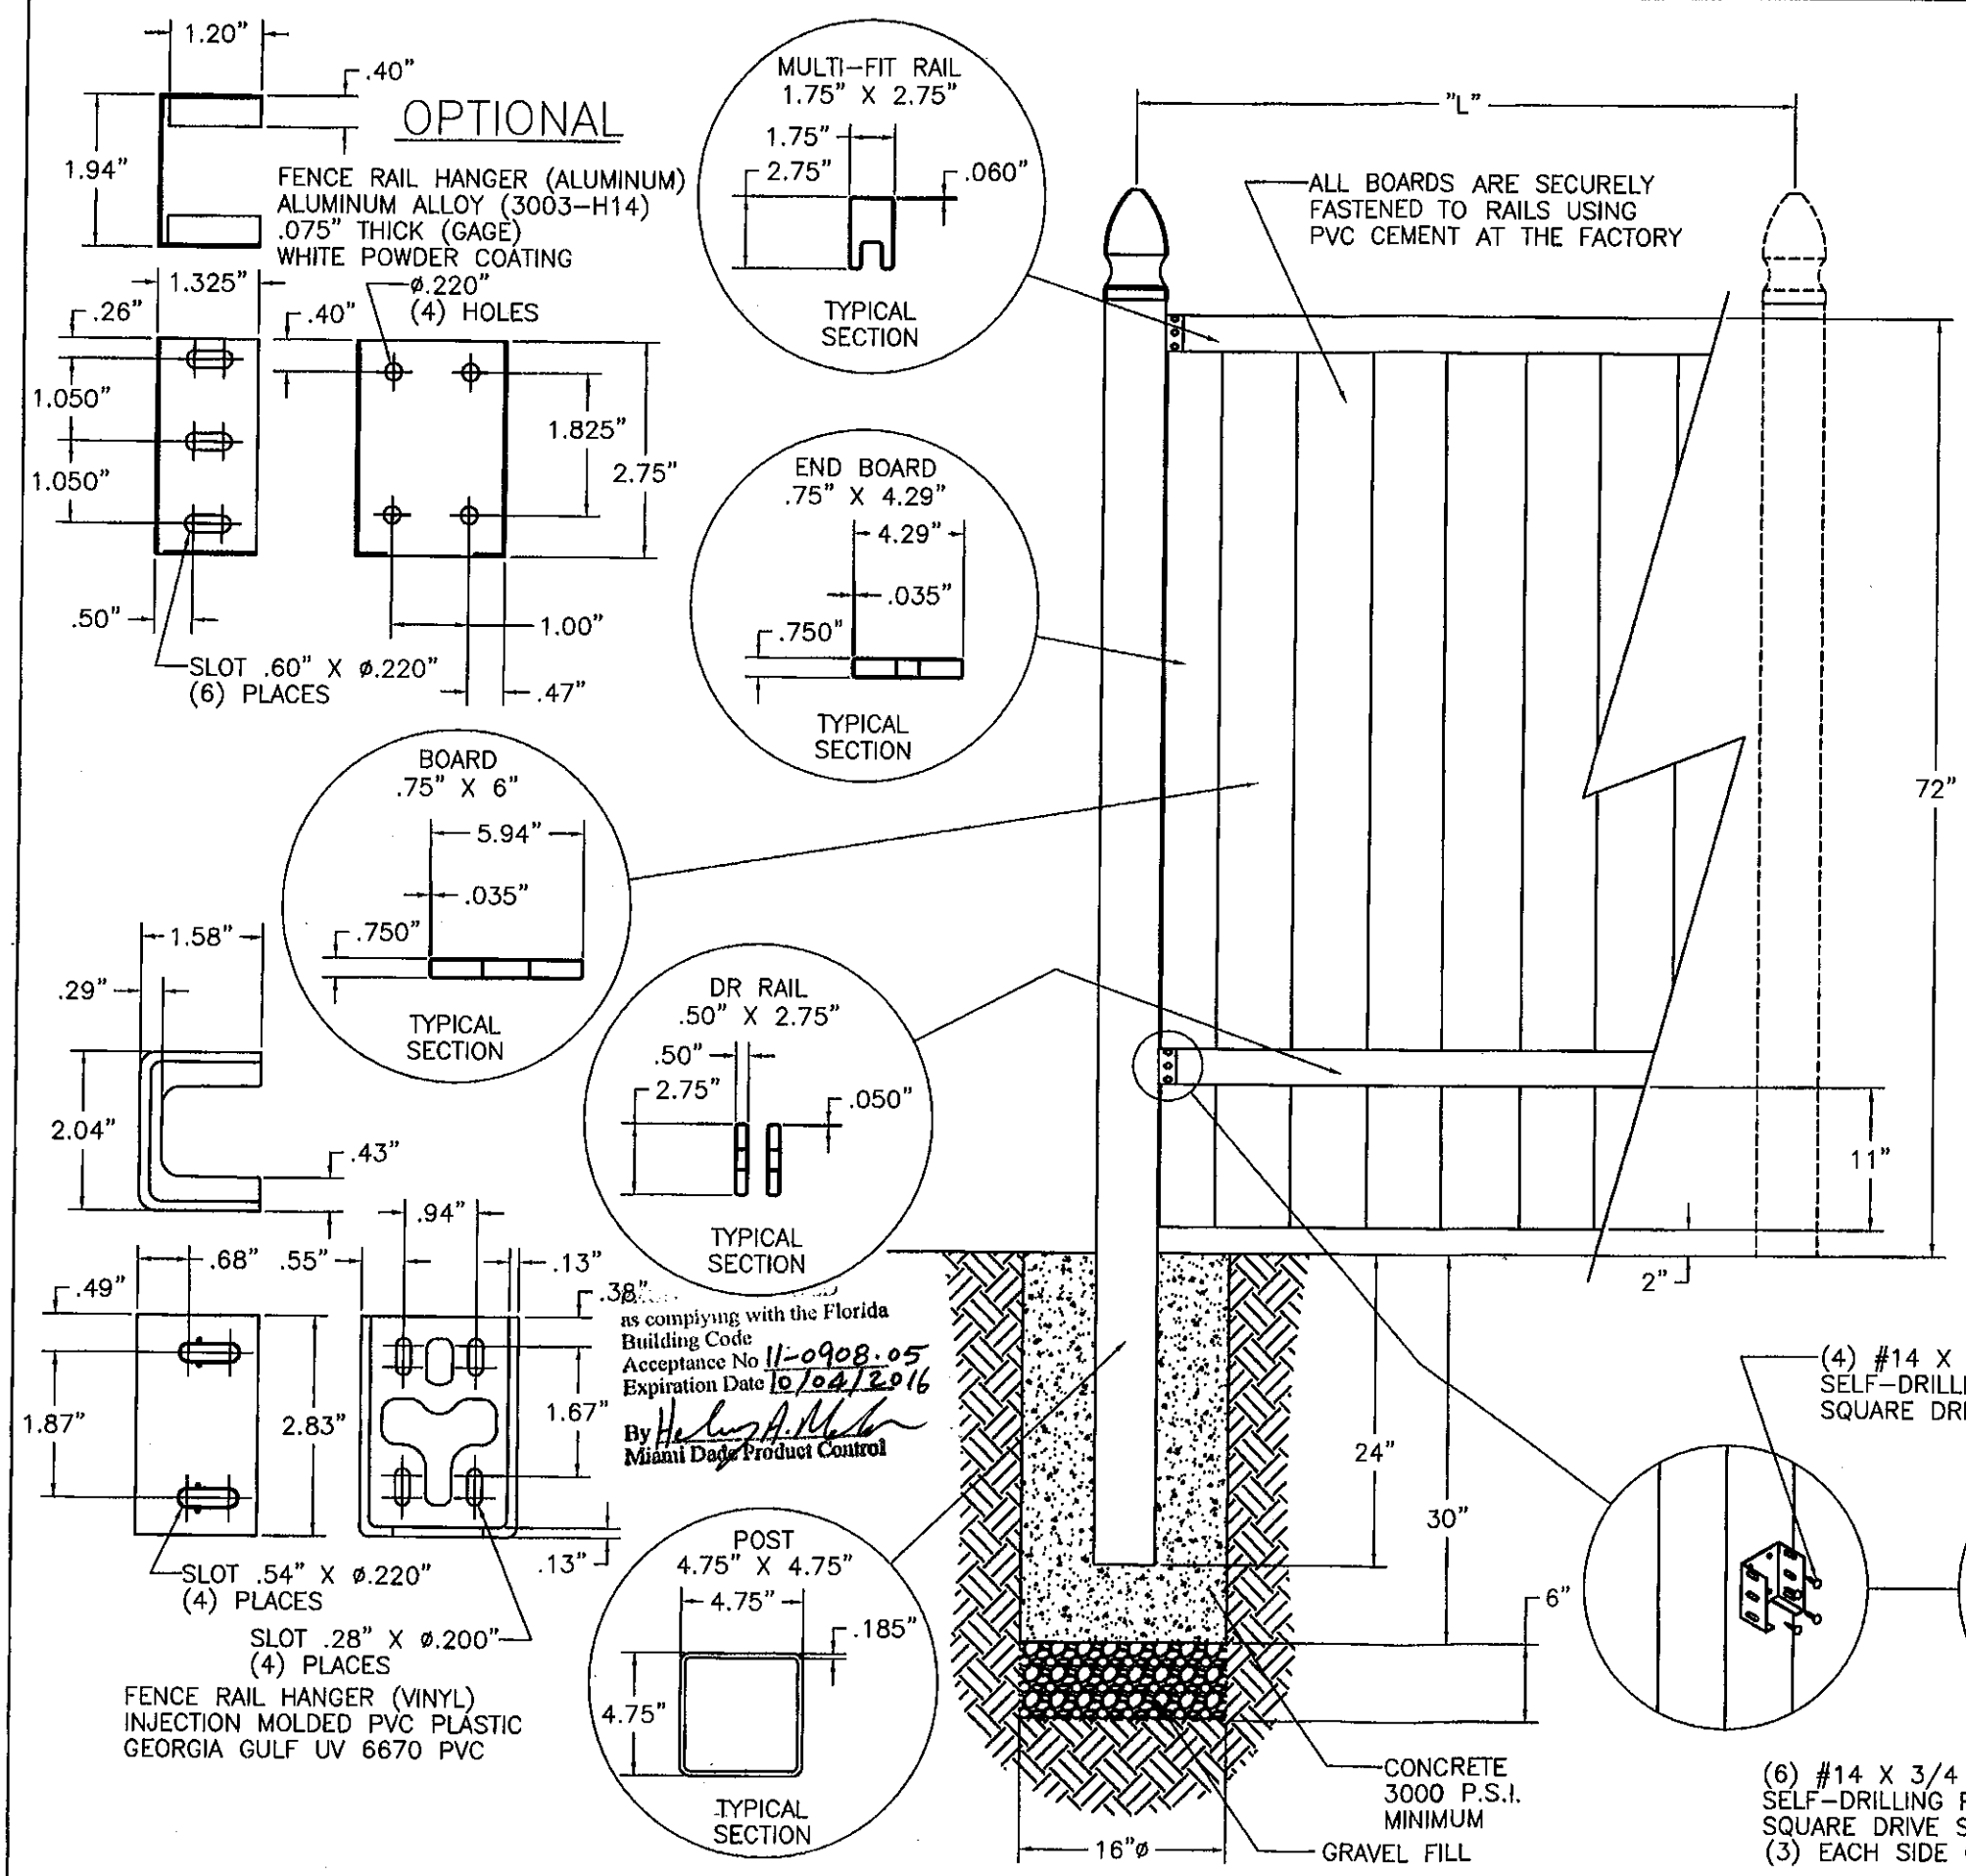

WIND LOAD RATING
 THIS FENCE, ITS VERTICAL SUPPORTS AND FOUNDATIONS, ARE IN COMPLIANCE WITH 2007 FLORIDA BUILDING CODE WITH 2009 SUPPLEMENT SEC.1612.2.1; ASCE 7-05 SEC. 6.5.13. THIS FENCE IS APPROVED FOR SUSTAINED WIND VELOCITY OF 75 MPH (90 MPH FOR 3 SECOND GUST) WHEN THE MAXIMUM POST CENTERS ("L") ARE 97.25" LOCATED ON CENTER.

PVC MATERIAL SPECIFICATIONS


ASTM Cell Classification	1-40323-13-0101 (D4216)	
Specifications	Value	ASTM
Specific Gravity (±0.02) 0.125" Specimin	1.45	D-792
Izod Impact FT*lbs/in notch	17.0	D-256
Tensile Yield Strength, PSI	6,200	D-638
Tensile Modulus, PSI	365,000	D-638
Flexural Yield Strength, PSI	12,000	D-790
Flexural Modulus, PSI	410,000	D-790
DTUL@264 PSI, Degrees Celsius	72	D-648
TiO2 - Titanium Dioxide UV Inhibitor	10/100	-

PVC FENCE (PRE-BUILT PANEL STYLE)
36" X 8' DOGEAR PICKET PANEL

DRAWING NO. BarretteFeb2010NOA SHEET 8 OF 12
 SKU NO. 73003186


DATE: 2/24/2010
 BARRETTE OUTDOOR LIVING
 7830 FREEWAY CIRCLE
 MIDDLEBURG HEIGHTS, OH 44130
 440-891-0790


PRODUCT REVISED
 as complying with the Florida
 Building Code
 Acceptance No. 10-0125.08
 Expiration Date 10/04/2011
 By *Richard Ovid Boyette*
 Miami Dade Product Control
 Division

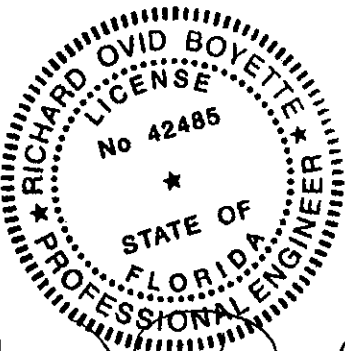






APPROVED MAR 08 2010

Richard Boyette, FL P.E. 42485
 Rick Boyette Consulting, Inc. CoA #9707
 4031 Coconut Boulevard
 Royal Palm Beach, Florida 33411
 (561) 790-5766

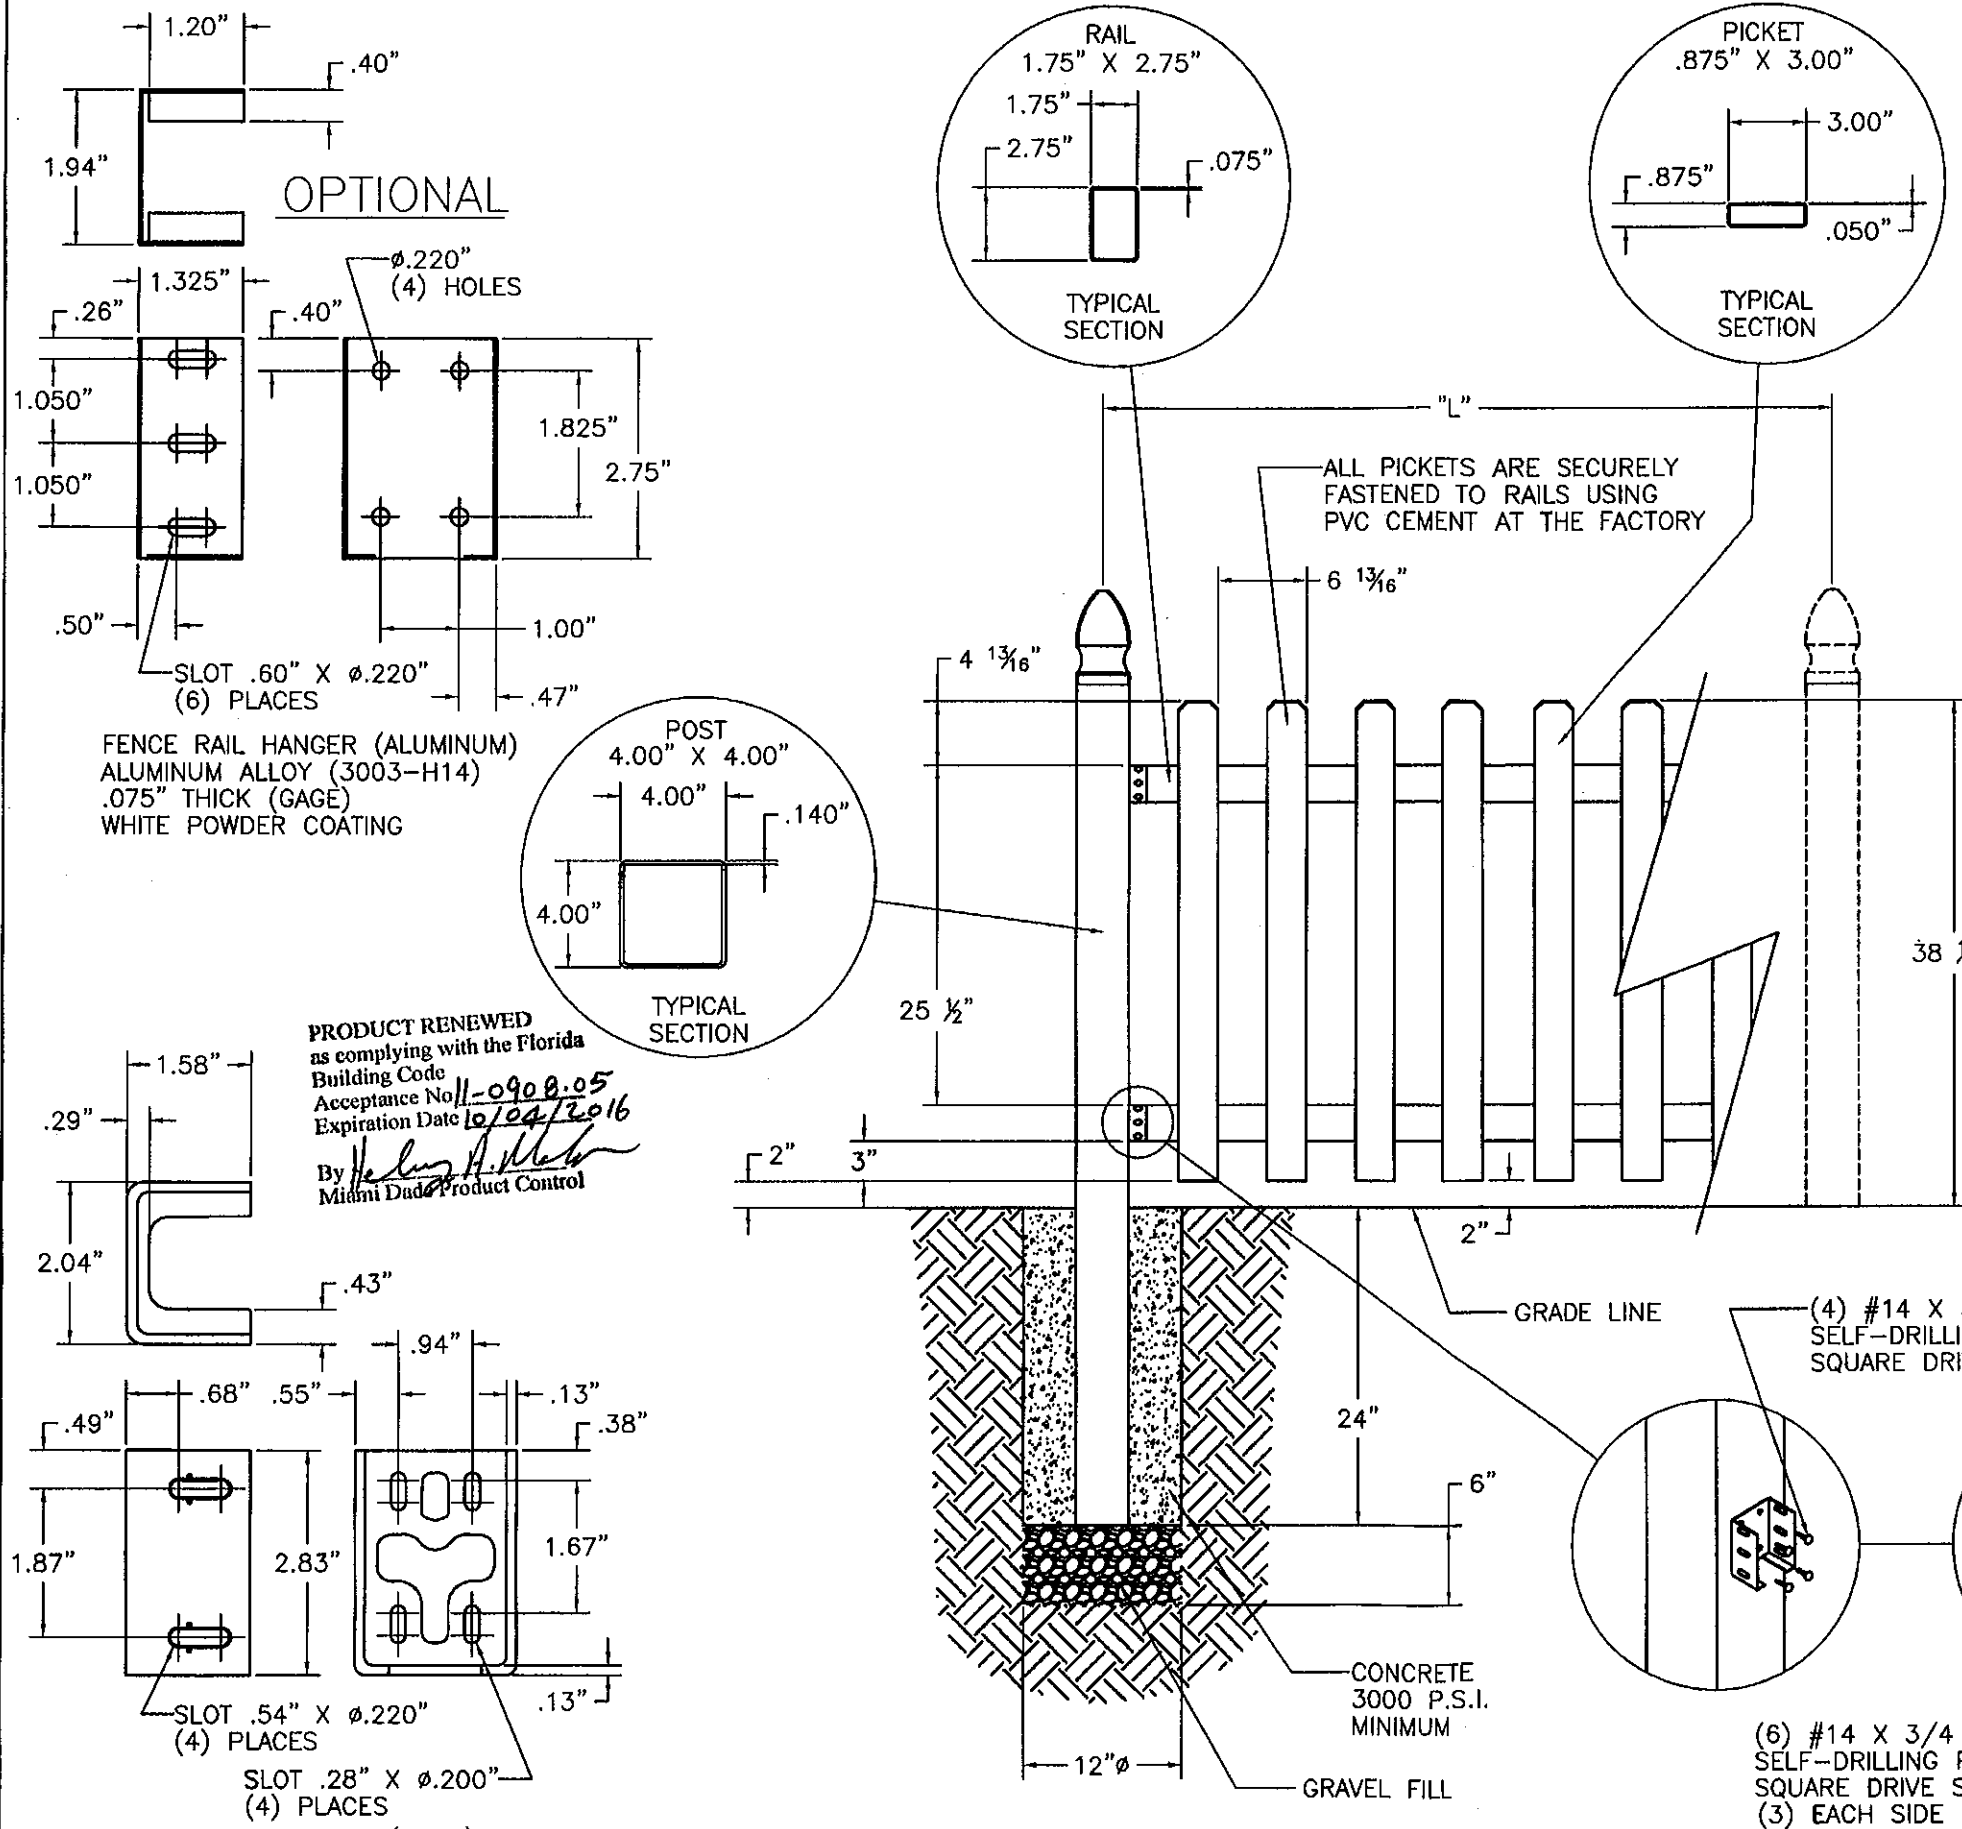


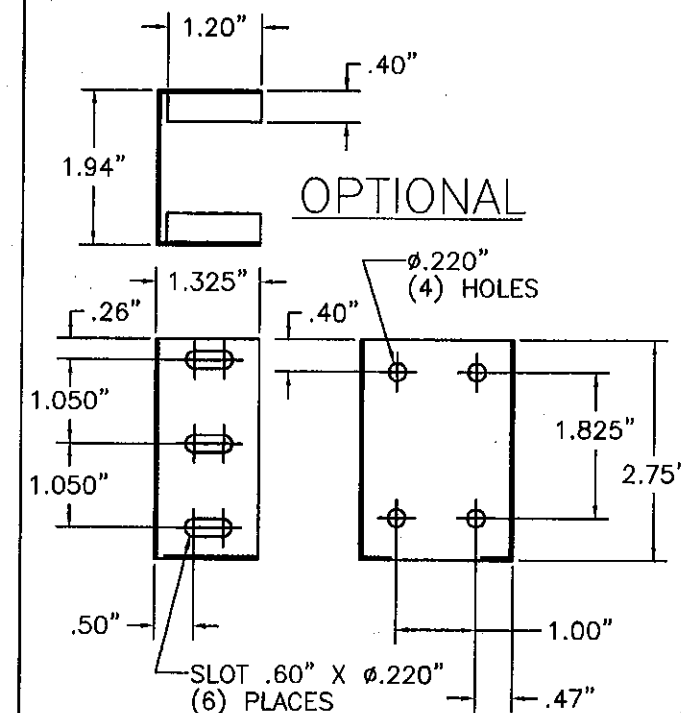

FENCE RAIL HANGER (ALUMINUM)
ALUMINUM ALLOY (3003-H14)
.075" THICK (GAGE)
WHITE POWDER COATING

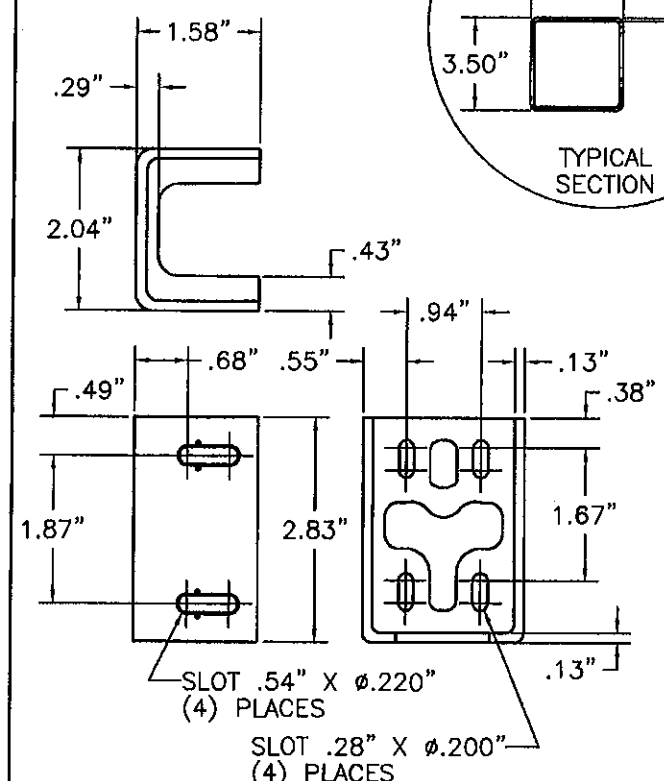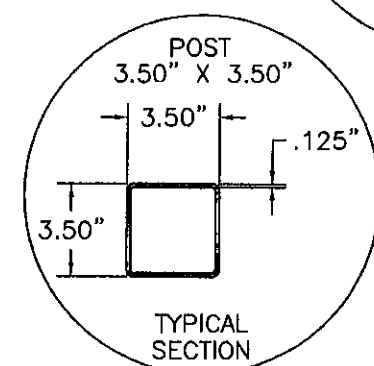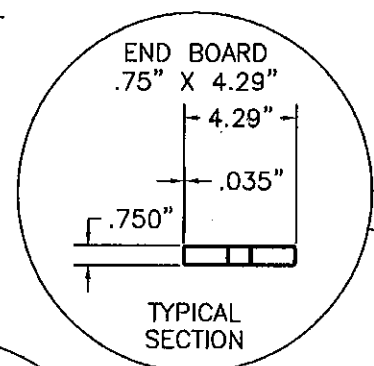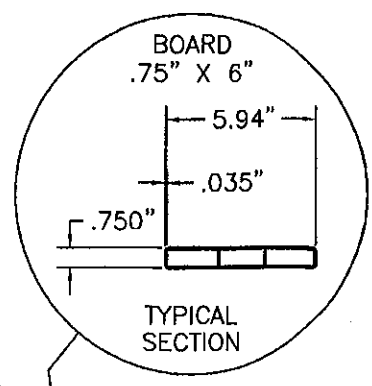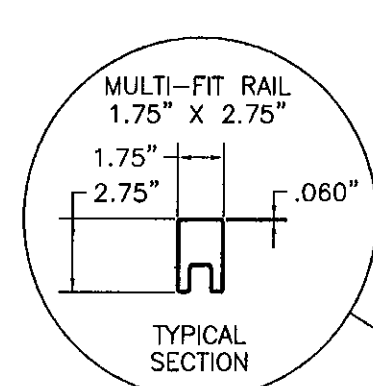

FENCE RAIL HANGER (VINYL)
INJECTION MOLDED PVC PLASTIC
GEORGIA GULF UV 6670 PVC

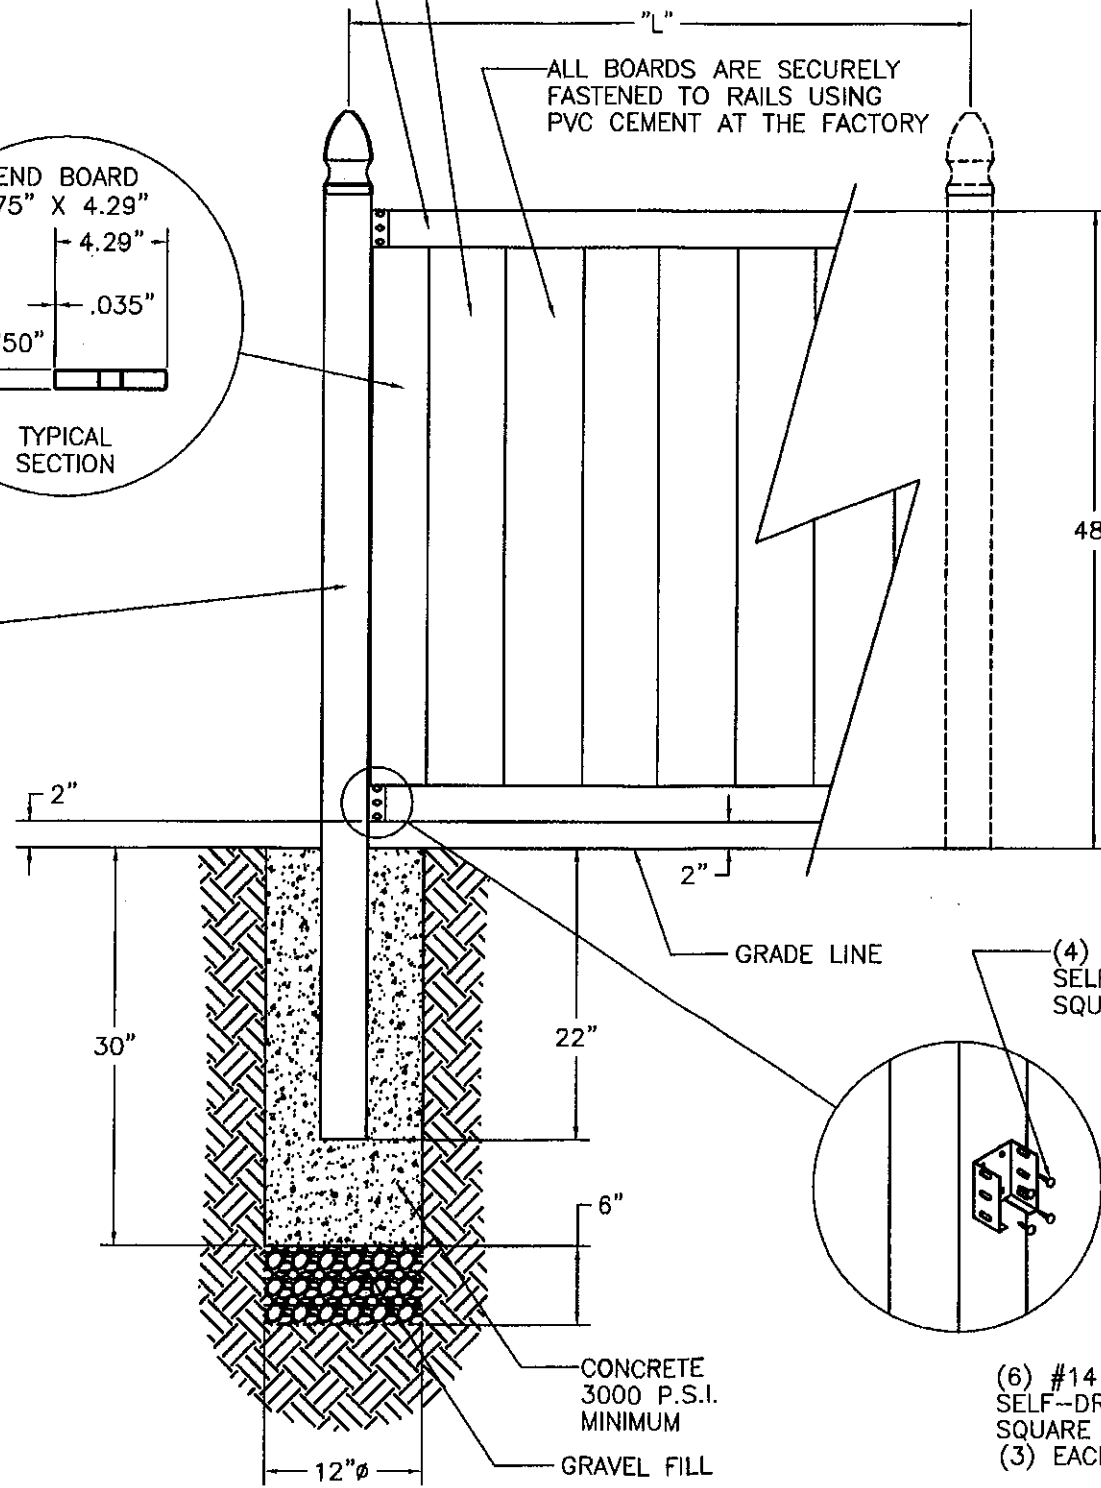

PRODUCT RENEWED
as complying with the Florida
Building Code
Acceptance No 11-0908.05
Expiration Date 10/04/2016
By Helmut A. Meyer
Miami Dade Product Control

WIND LOAD RATING
THIS FENCE, ITS VERTICAL SUPPORTS AND FOUNDATIONS, ARE IN COMPLIANCE WITH 2007 FLORIDA BUILDING CODE WITH 2009 SUPPLEMENT SEC.1612.2.1; ASCE 7-05 SEC. 6.5.13. THIS FENCE IS APPROVED FOR SUSTAINED WIND VELOCITY OF 75 MPH (90 MPH FOR 3 SECOND GUST) WHEN THE MAXIMUM POST CENTERS ("L") ARE 72.94" LOCATED ON CENTER.

PVC MATERIAL SPECIFICATIONS



ASTM Cell Classification	1-40323-13-0101 (D4216)
Specifications	Value
Specific Gravity (±0.02)	1.45
Izod Impact FT*lbs/in notch	17.0
Tensile Yield Strength, PSI	6,200
Tensile Modulus, PSI	365,000
Flexural Yield Strength, PSI	12,000
Flexural Modulus, PSI	410,000
DTUL@264 PSI, Degrees Celsius	72
TiO2 - Titanium Dioxide UV Inhibitor	10/100

**PVC FENCE (PRE-BUILT PANEL STYLE)
4' X 6' ESTATE PRIVACY PANEL**

DRAWING NO. BarretteFeb2010NOA SHEET 9 OF 12
SKU NO. 73007053

DATE: 2/24/2010
BARRETTE OUTDOOR LIVING
7830 FREEWAY CIRCLE
MIDDLEBURG HEIGHTS, OH 44130
440-891-0790

PRODUCT REVISED
as complying with the Florida
Building Code
Acceptance No 10-0125.08
Expiration Date 10/04/2011
By Helmut A. Meyer
Miami Dade Product Control
Division

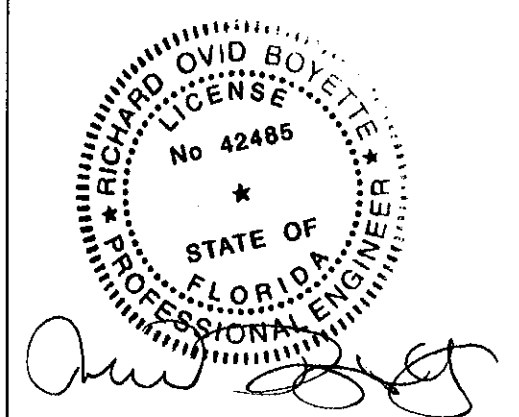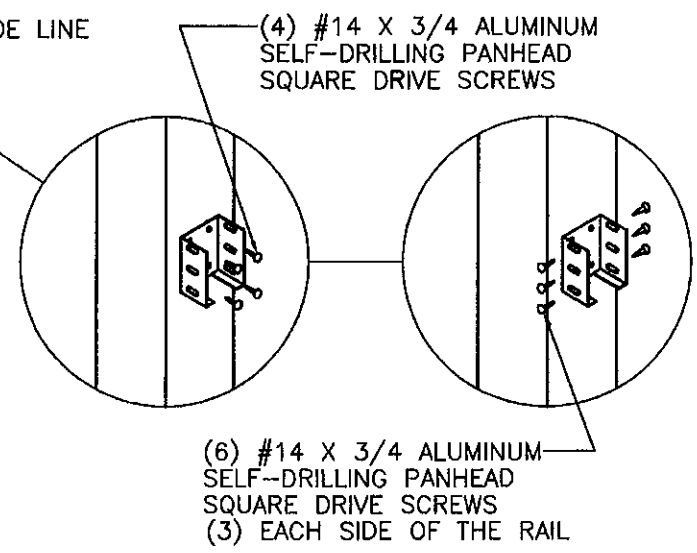

APPROVED MAR 08 2010
Richard Boyette, FL P.E. 42485
Rick Boyette Consulting, Inc. CoA #9707
4031 Coconut Boulevard
Royal Palm Beach, Florida 33411
(561) 790-5766

WIND LOAD RATING
 THIS FENCE, ITS VERTICAL SUPPORTS AND FOUNDATIONS, ARE IN COMPLIANCE WITH 2007 FLORIDA BUILDING CODE WITH 2009 SUPPLEMENT SEC.1612.2.1; ASCE 7-05 SEC. 6.5.14. THIS FENCE IS APPROVED FOR SUSTAINED WIND VELOCITY OF 75 MPH (90 MPH FOR 3 SECOND GUST) WHEN THE MAXIMUM POST CENTERS ("L") ARE 73" LOCATED ON CENTER.

PVC MATERIAL SPECIFICATIONS


ASTM Cell Classification	1-40323-13-0101 (D4216)	
Specifications	Value	ASTM
Specific Gravity (± 0.02) 0.125" Specimen	1.45	D-792
Izod Impact FT*lbs/in notch	17.0	D-256
Tensile Yield Strength, PSI	6,200	D-638
Tensile Modulus, PSI	365,000	D-638
Flexural Yield Strength, PSI	12,000	D-790
Flexural Modulus, PSI	410,000	D-790
DTUL 264 PSI, Degrees Celsius	72	D-648
TiO2 - Titanium Dioxide UV Inhibitor	10/100	-

PVC FENCE (PRE-BUILT PANEL STYLE)
6' X 6' KENWOOD PRIVACY PANEL

DRAWING NO. BarretteFeb2010NOA SHEET 10 OF 12
 SKU NO. 73007064


DATE: 2/24/2010
 BARRETTE OUTDOOR LIVING
 7830 FREEWAY CIRCLE
 MIDDLEBURG HEIGHTS, OH 44130
 440-891-0790


PRODUCT REVISED
 as complying with the Florida
 Building Code
 Acceptance No 10-0125.08
 Expiration Date 10/04/2011
 By *Richard A. Boyette*
 Miami Dade Product Control
 Division

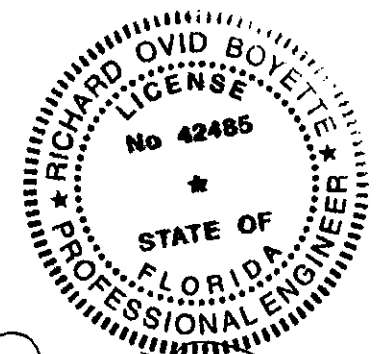

Richard A. Boyette
 APPROVED MAR 08 2010

Richard Boyette, FL P.E. 42485
 Rick Boyette Consulting, Inc. CoA #9707
 4031 Coconut Boulevard
 Royal Palm Beach, Florida 33411
 (561) 790-5766

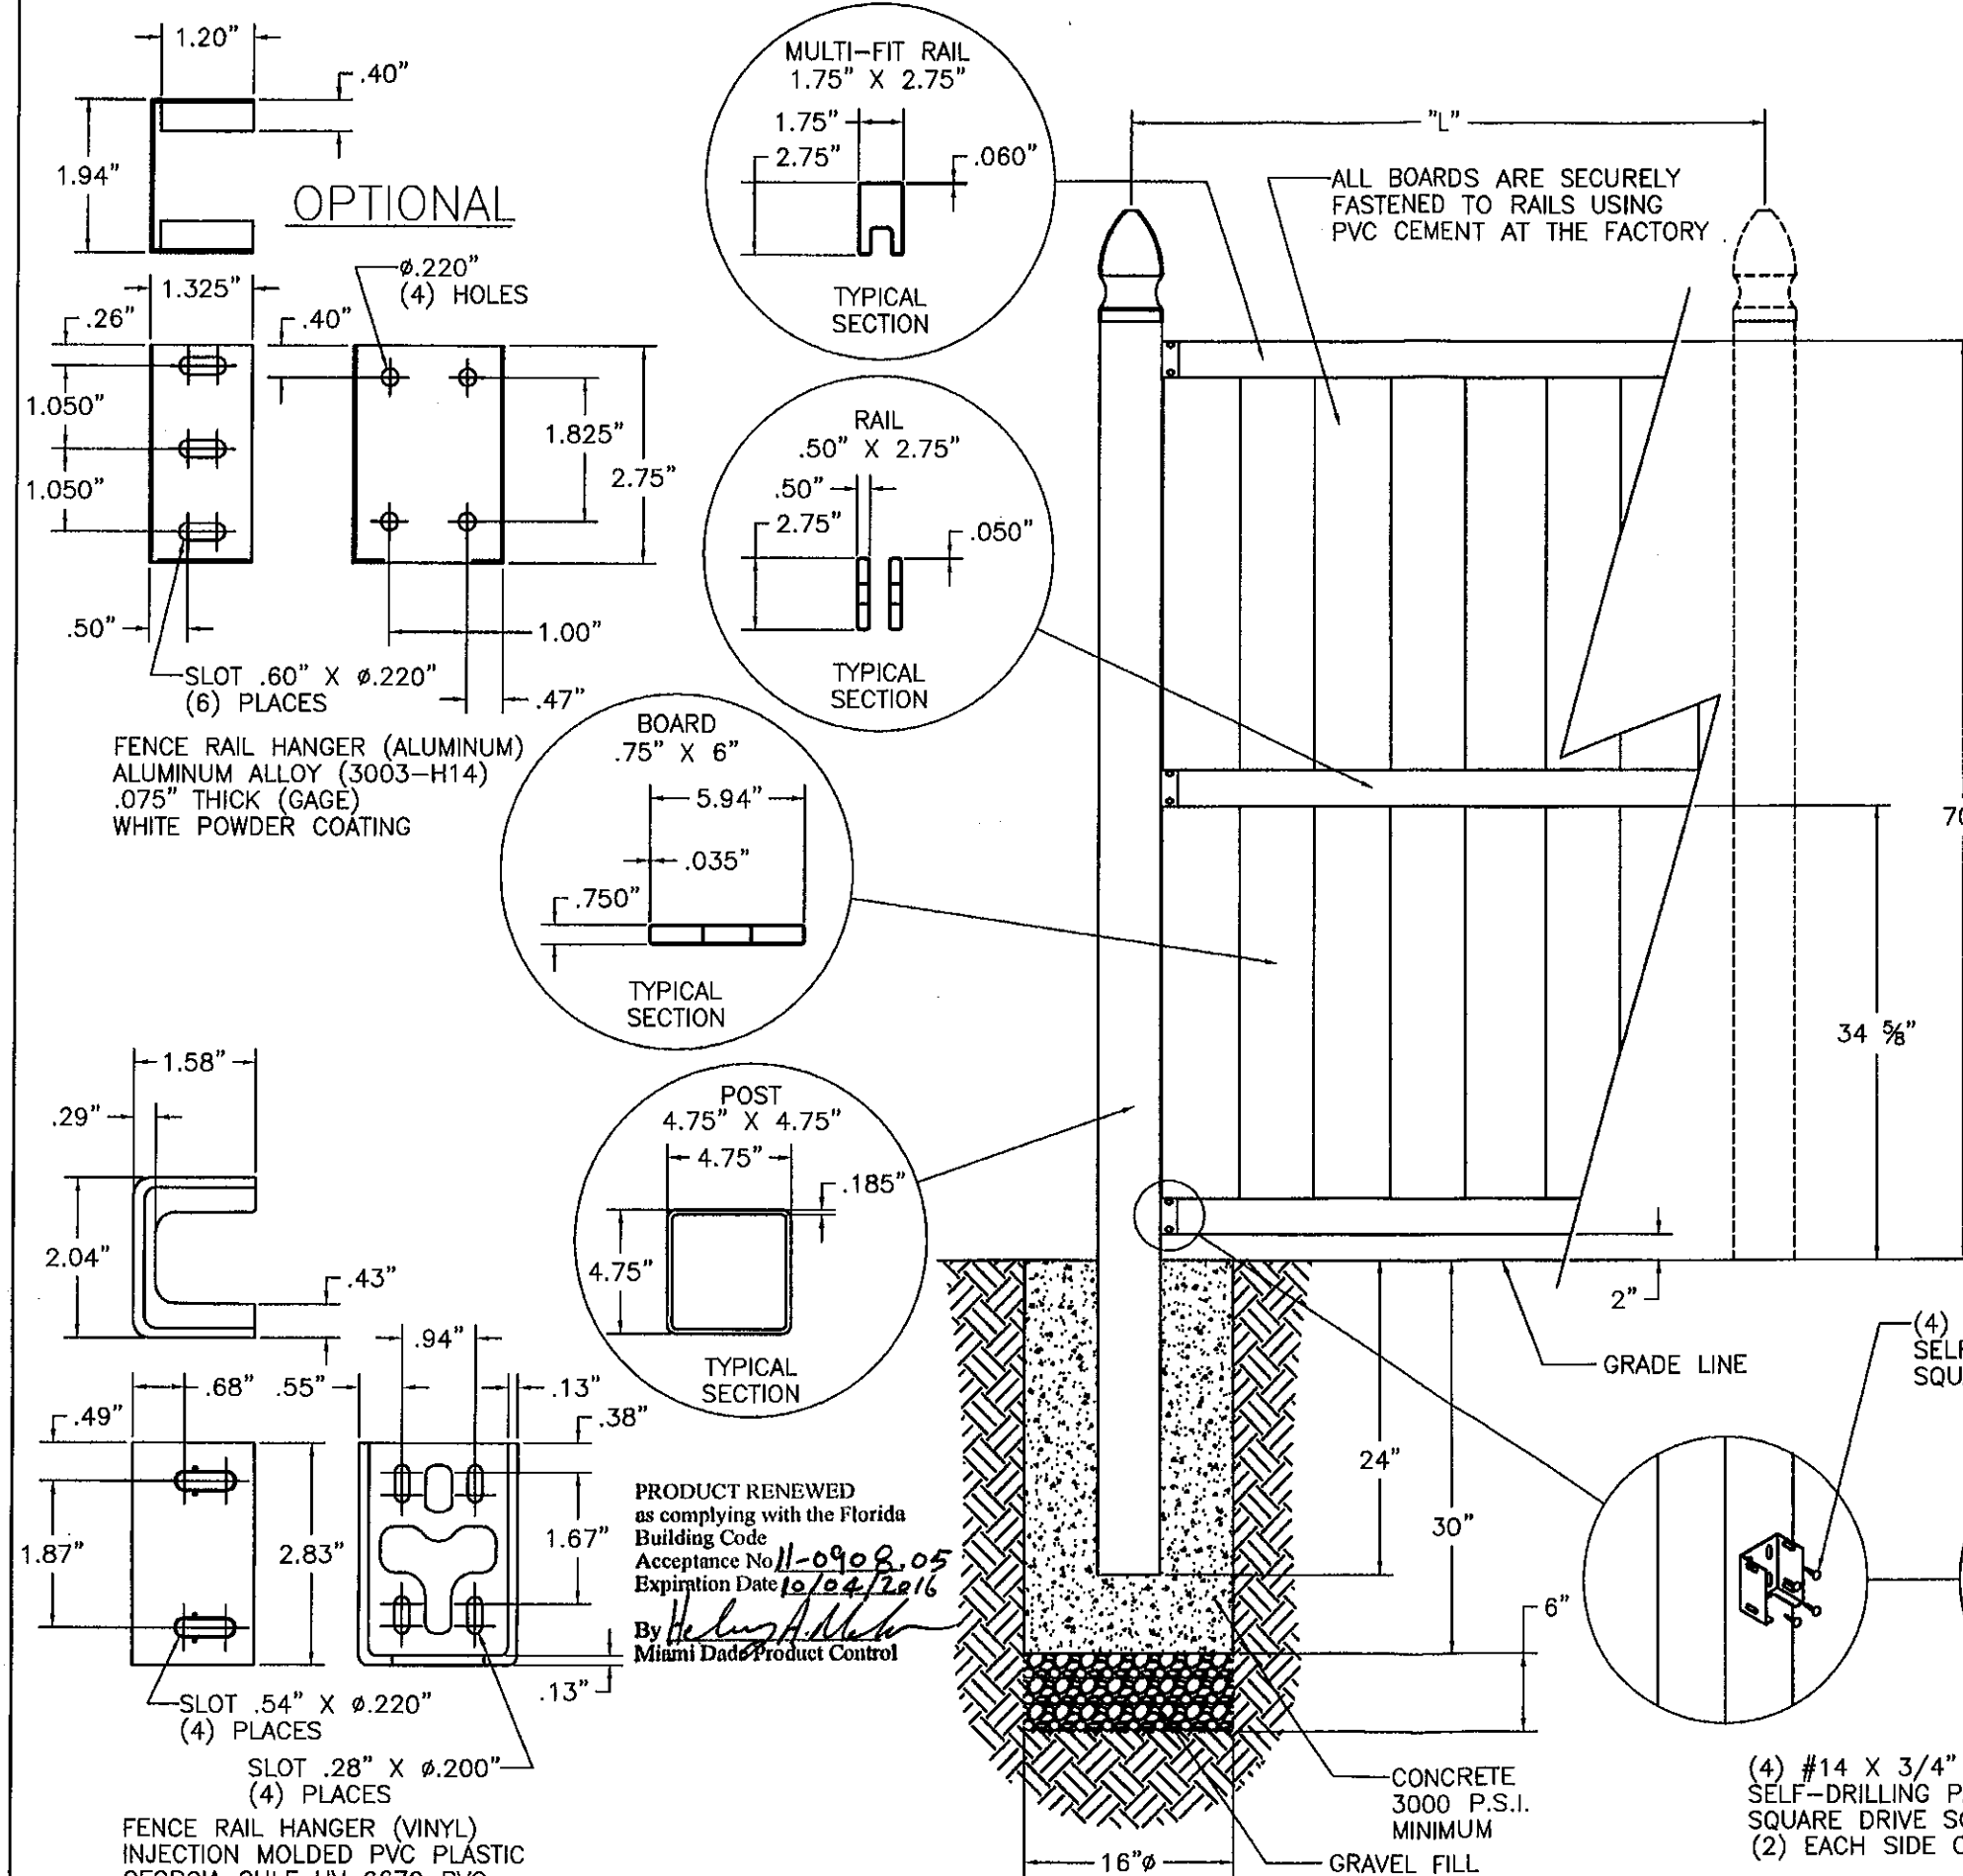

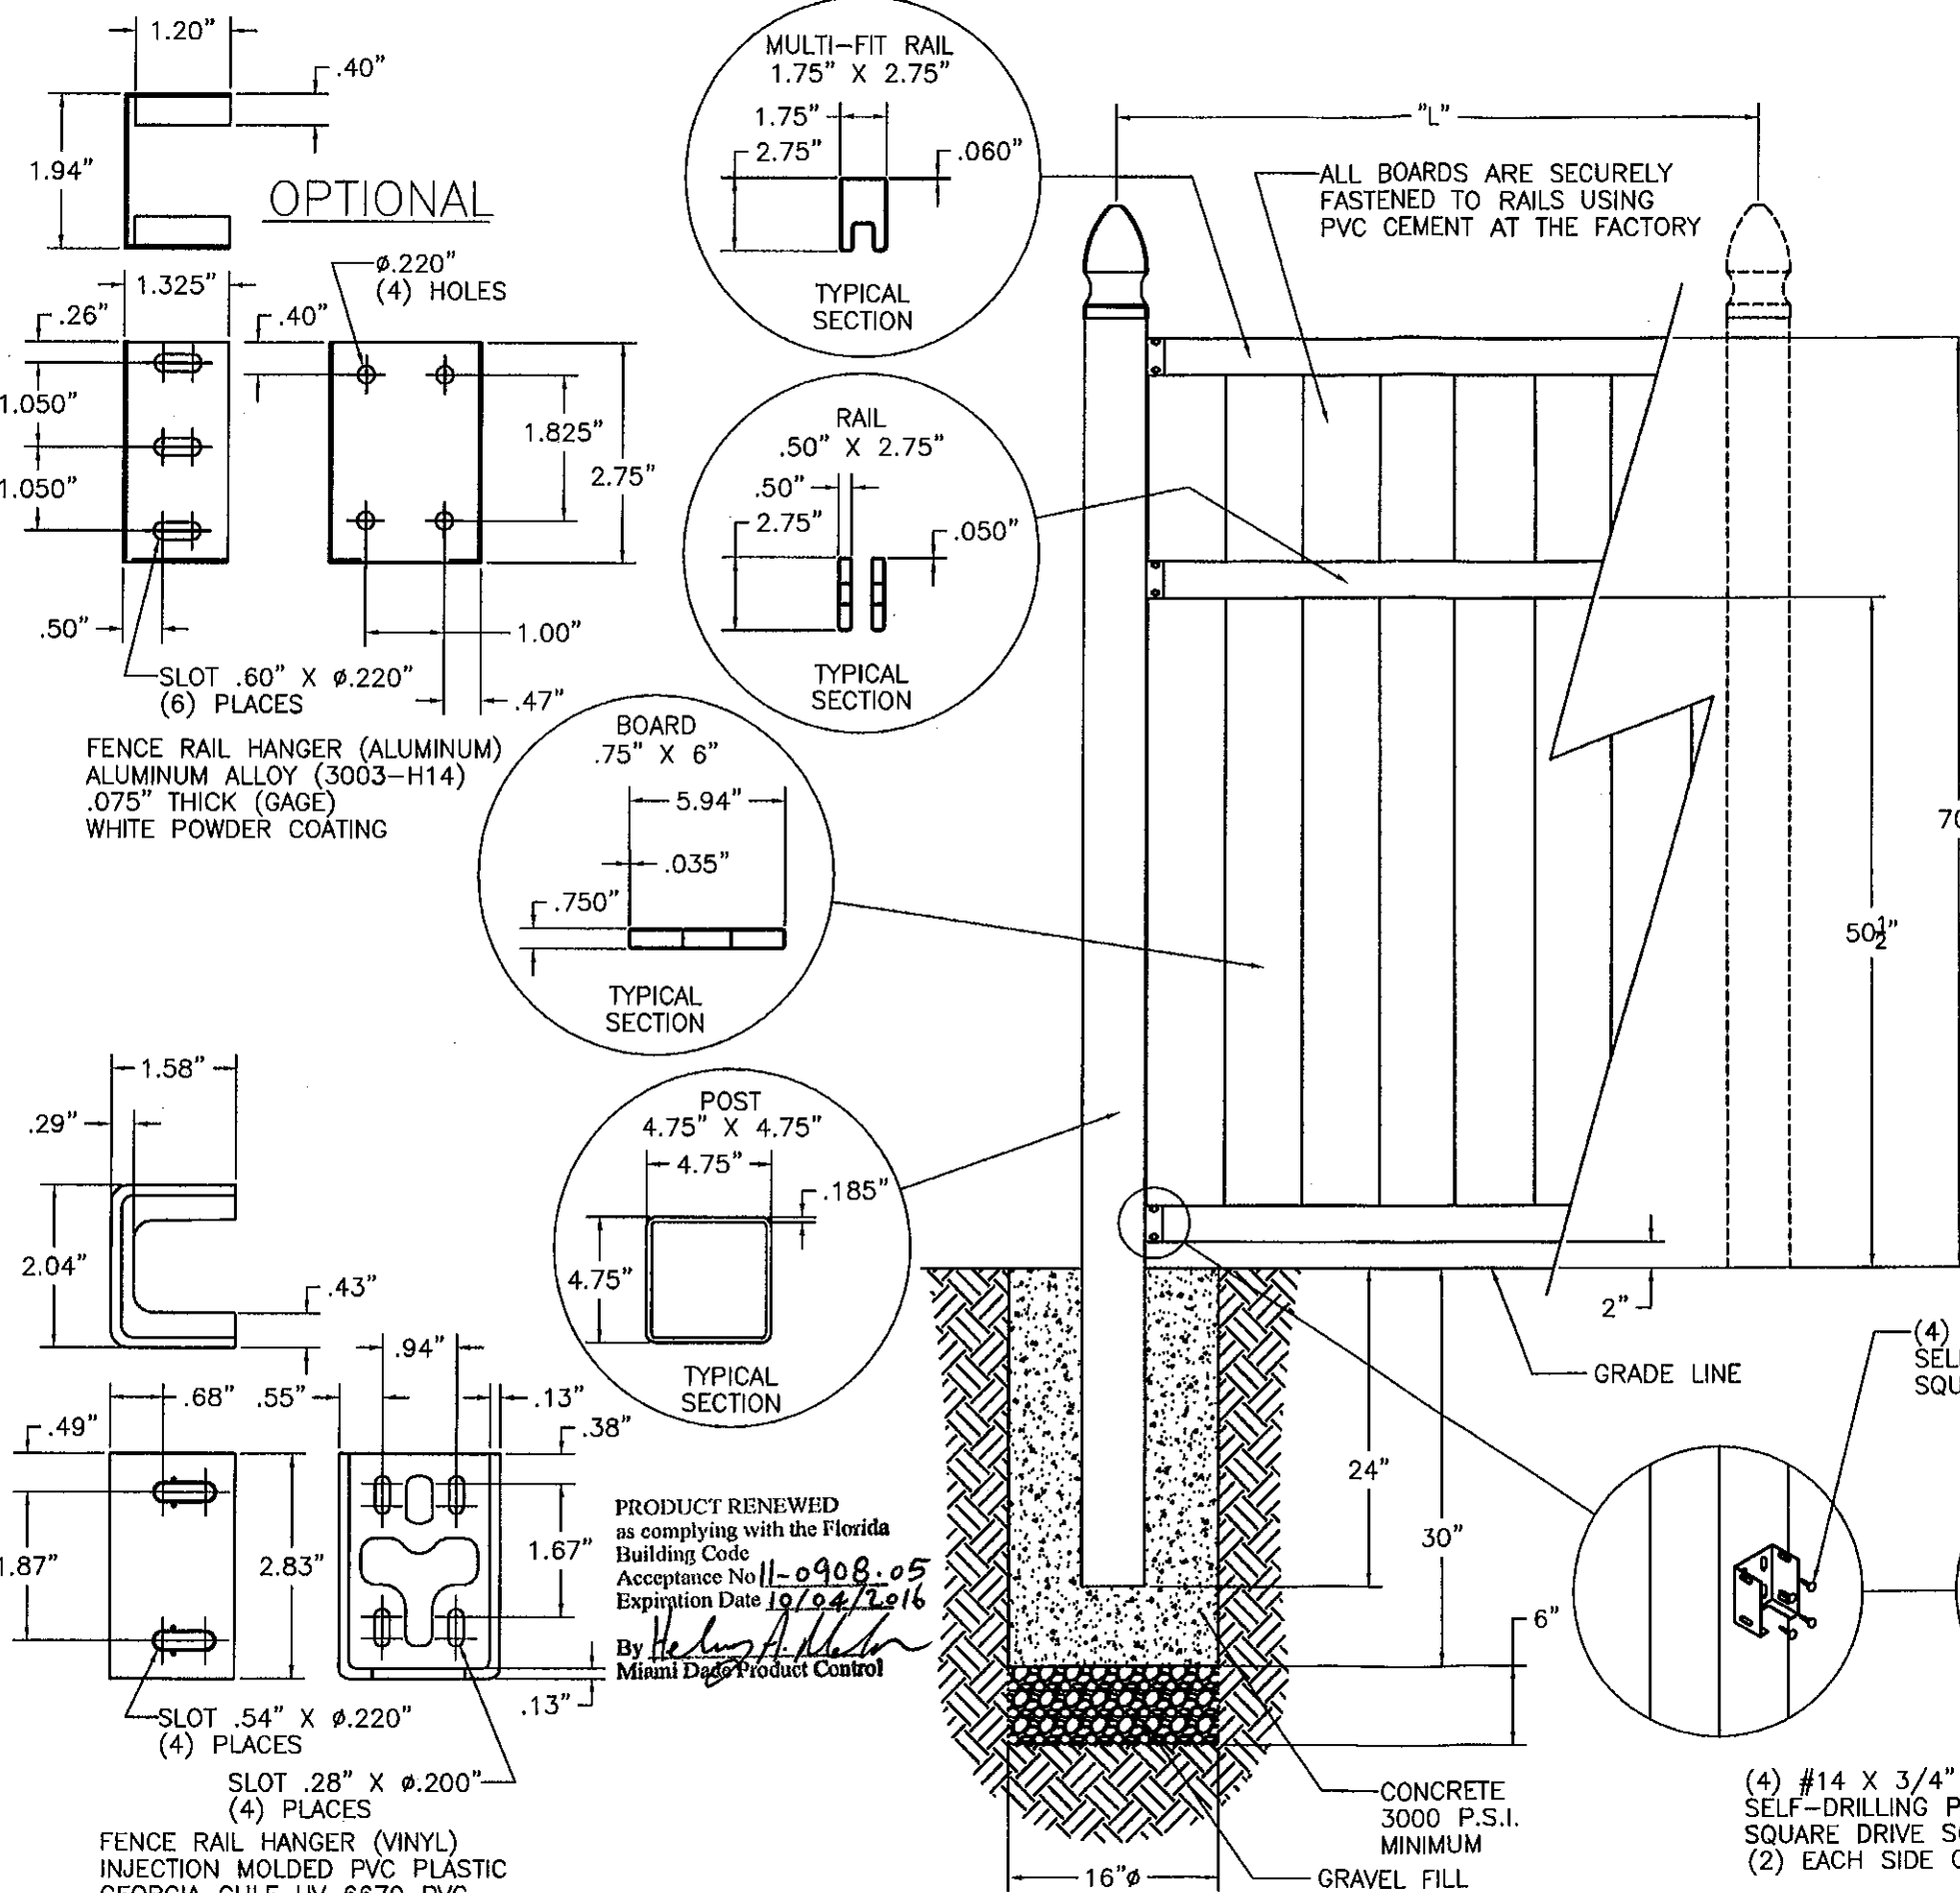

WIND LOAD RATING

THIS FENCE, ITS VERTICAL SUPPORTS AND FOUNDATIONS, ARE IN COMPLIANCE WITH 2007 FLORIDA BUILDING CODE WITH 2009 SUPPLEMENT SEC.1612.2.1; ASCE 7-05 SEC. 6.5.14. THIS FENCE IS APPROVED FOR SUSTAINED WIND VELOCITY OF 75 MPH (90 MPH FOR 3 SECOND GUST) WHEN THE MAXIMUM POST CENTERS ("L") ARE 73" LOCATED ON CENTER.

PVC MATERIAL SPECIFICATIONS

ASTM Cell Classification	1-40323-13-0101 (D4216)	
Specifications	Value	ASTM
Specific Gravity (± 0.02)	0.125" Specimen	1.45 D-792
Izod Impact FT-lbs/in notch		17.0 D-256
Tensile Yield Strength, PSI		6,200 D-638
Tensile Modulus, PSI		365,000 D-638
Flexural Yield Strength, PSI		12,000 D-790
Flexural Modulus, PSI		410,000 D-790
DTUL @ 264 PSI, Degrees Celsius		72 D-648
TiO2 - Titanium Dioxide UV Inhibitor		10/100 -

PVC FENCE (PRE-BUILT PANEL STYLE)


6' X 6' BRIGHTON PRIVACY PANEL

DRAWING NO. BarretteFeb2010NOA SHEET 11 OF 12
SKU NO. 73008781

DATE: 2/24/2010




BARRETTE OUTDOOR LIVING
7830 FREEWAY CIRCLE
MIDDLEBURG HEIGHTS, OH 44130
440-891-0790

PRODUCT REVISED
as complying with the Florida
Building Code
Acceptance No 10-0125-08
Expiration Date 10/04/2011
By *Richard Boyette*
Miami Dade Product Control
Division

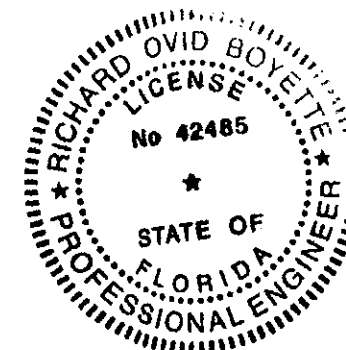


APPROVED MAR 08 2010

Richard Boyette, FL P.E. 42485
Rick Boyette Consulting, Inc. CoA #9707
4031 Coconut Boulevard
Royal Palm Beach, Florida 33411
(561) 790-5766

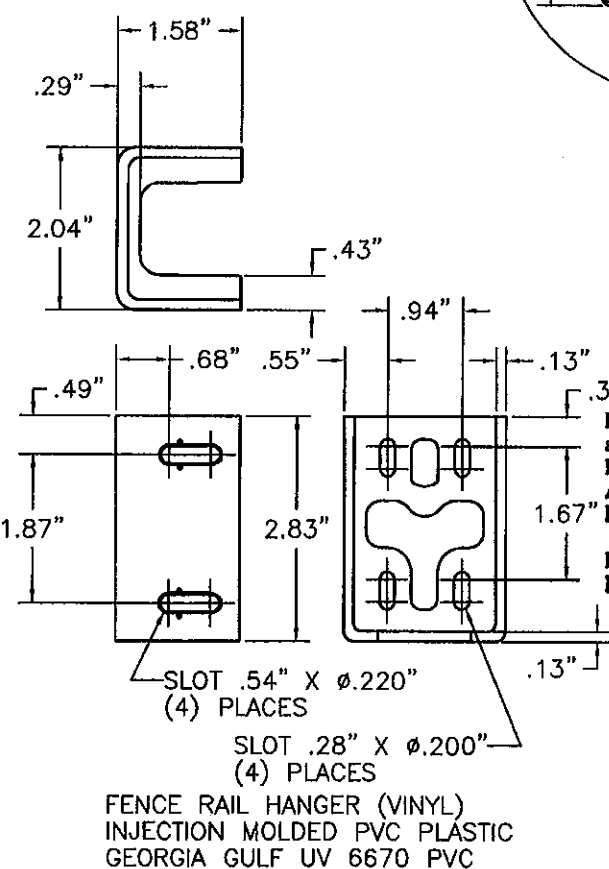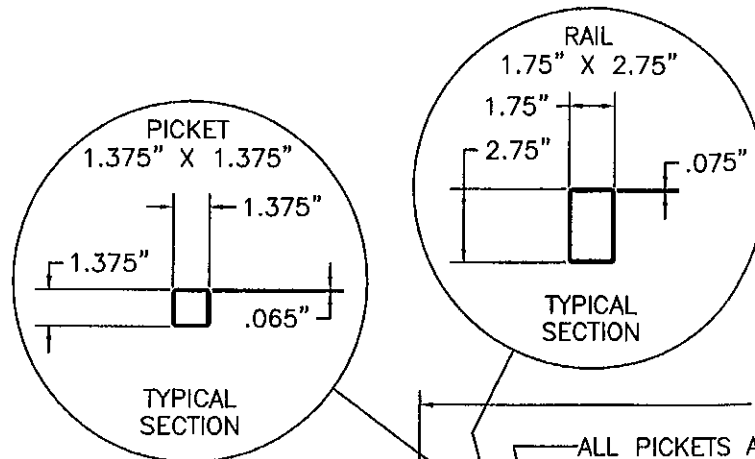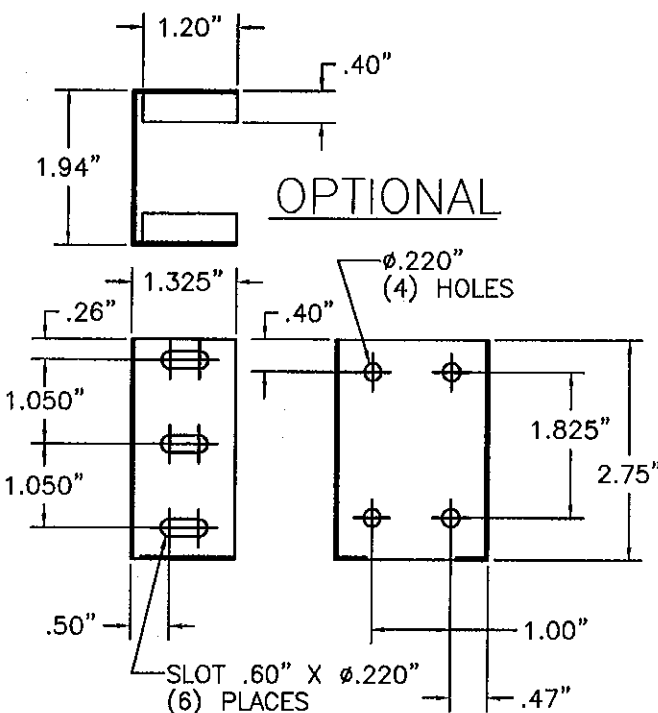

PRODUCT RENEWED
as complying with the Florida
Building Code
Acceptance No 11-0908.05
Expiration Date 10/04/2016
By *Richard A. Boyette*
Miami Dade Product Control

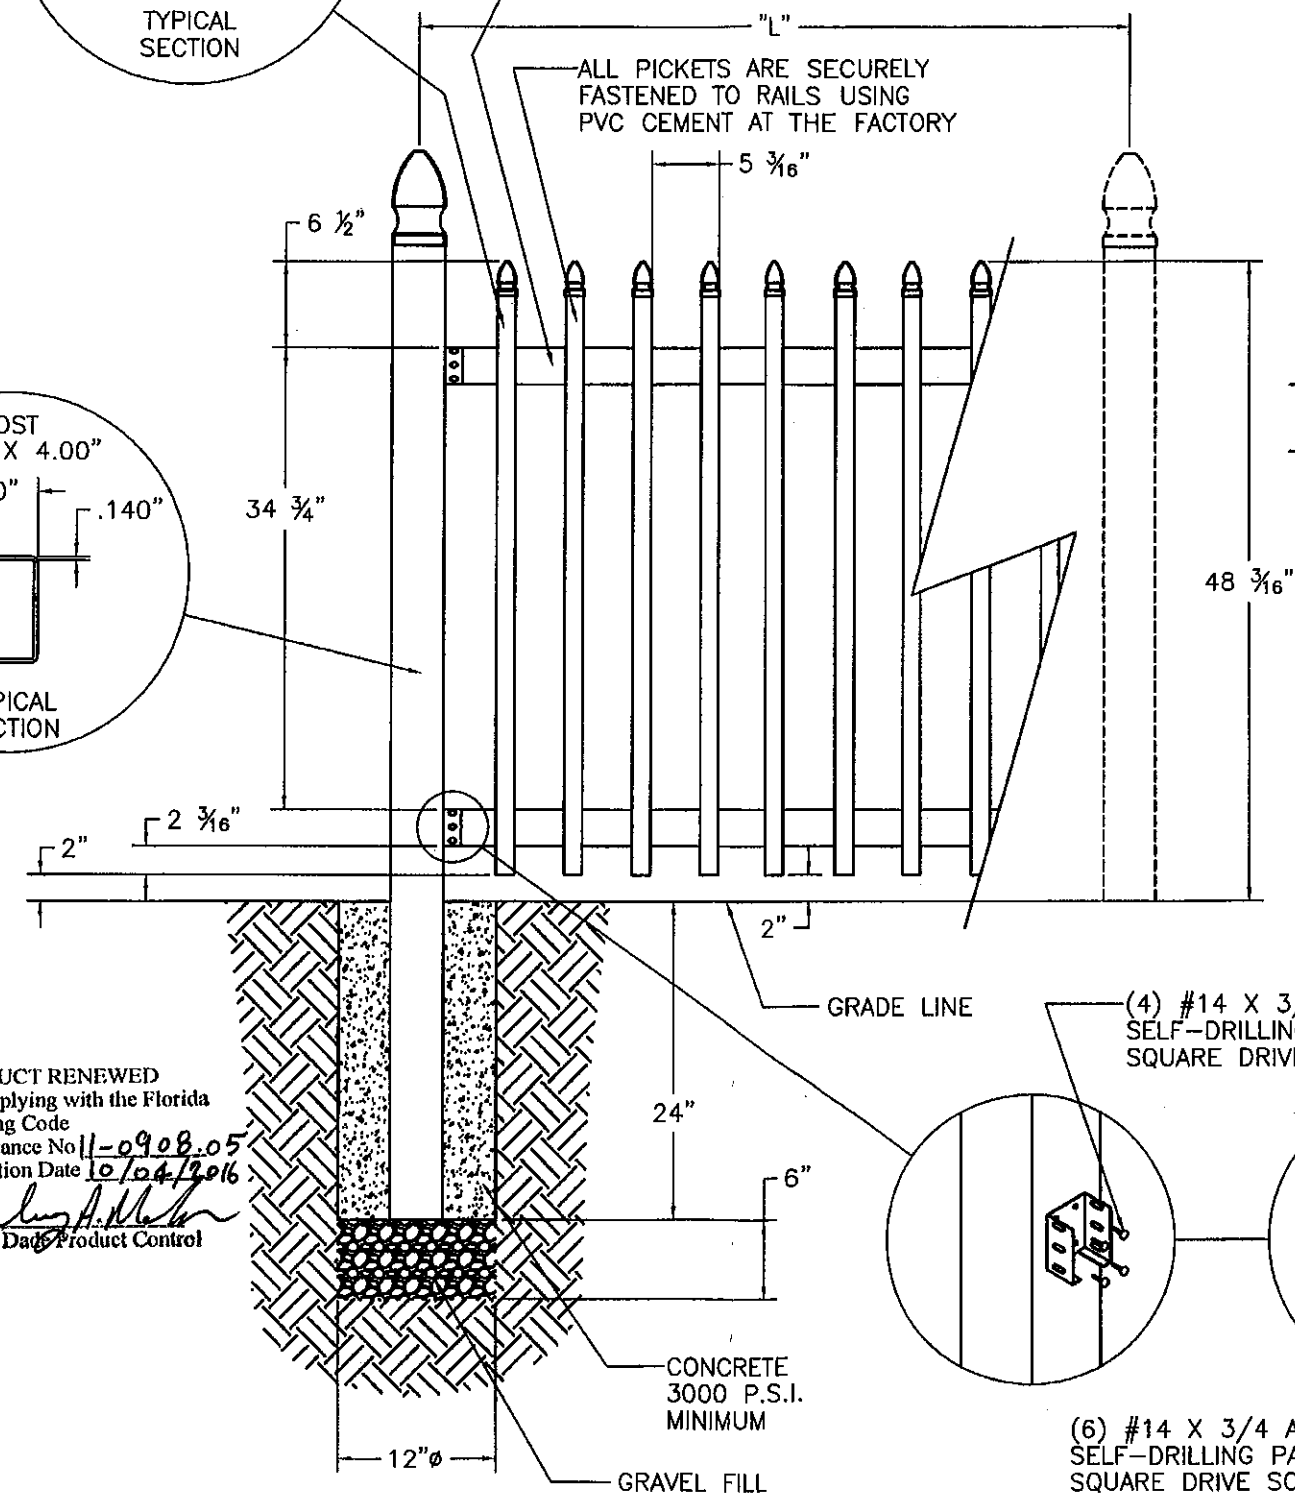

WIND LOAD RATING
THIS FENCE, IT'S VERTICAL SUPPORTS AND FOUNDATIONS, ARE IN COMPLIANCE WITH 2007 FLORIDA BUILDING CODE WITH 2009 SUPPLEMENT SEC.1612.2.1; ASCE 7-05 SEC. 6.5.13. THIS FENCE IS APPROVED FOR SUSTAINED WIND VELOCITY OF 75 MPH (90 MPH FOR 3 SECOND GUST) WHEN THE MAXIMUM POST CENTERS ("L") ARE 97.25" LOCATED ON CENTER.


PVC MATERIAL SPECIFICATIONS

ASTM Cell Classification	Value	ASTM
1-40323-13-0101 (D4216)		
Specific Gravity (± 0.02)	1.45	D-792
Izod Impact FT*lbs/in notch	17.0	D-256
Tensile Yield Strength, PSI	6,200	D-838
Tensile Modulus, PSI	365,000	D-838
Flexural Yield Strength, PSI	12,000	D-790
Flexural Modulus, PSI	410,000	D-790
DTUL @ 264 PSI, Degrees Celsius	72	D-648
TiO2 - Titanium Dioxide UV Inhibitor	10/100	-

PVC FENCE (PRE-BUILT PANEL STYLE)
4' X 8' CLASSIC GOTHIC PICKET PANEL

DRAWING NO. BarretteFeb2010NOA SHEET 12 OF 12
SKU NO. 73010272
DATE: 2/24/2010
BARRETTE OUTDOOR LIVING
7830 FREEWAY CIRCLE
MIDDLEBURG HEIGHTS, OH 44130
440-891-0790

PRODUCT REVISED
as complying with the Florida
Building Code
Acceptance No 10-0125.08
Expiration Date 10/04/2011
By *Richard A. Boyette*
Miami Dade Product Control
Division

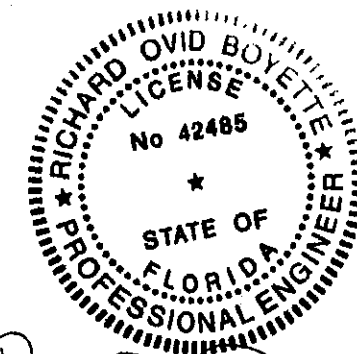

Richard Boyette
APPROVED MAR 08 2010

Richard Boyette, FL P.E. 42485
Rick Boyette Consulting, Inc. CoA #9707
4031 Coconut Boulevard
Royal Palm Beach, Florida 33411
(561) 790-5766

